


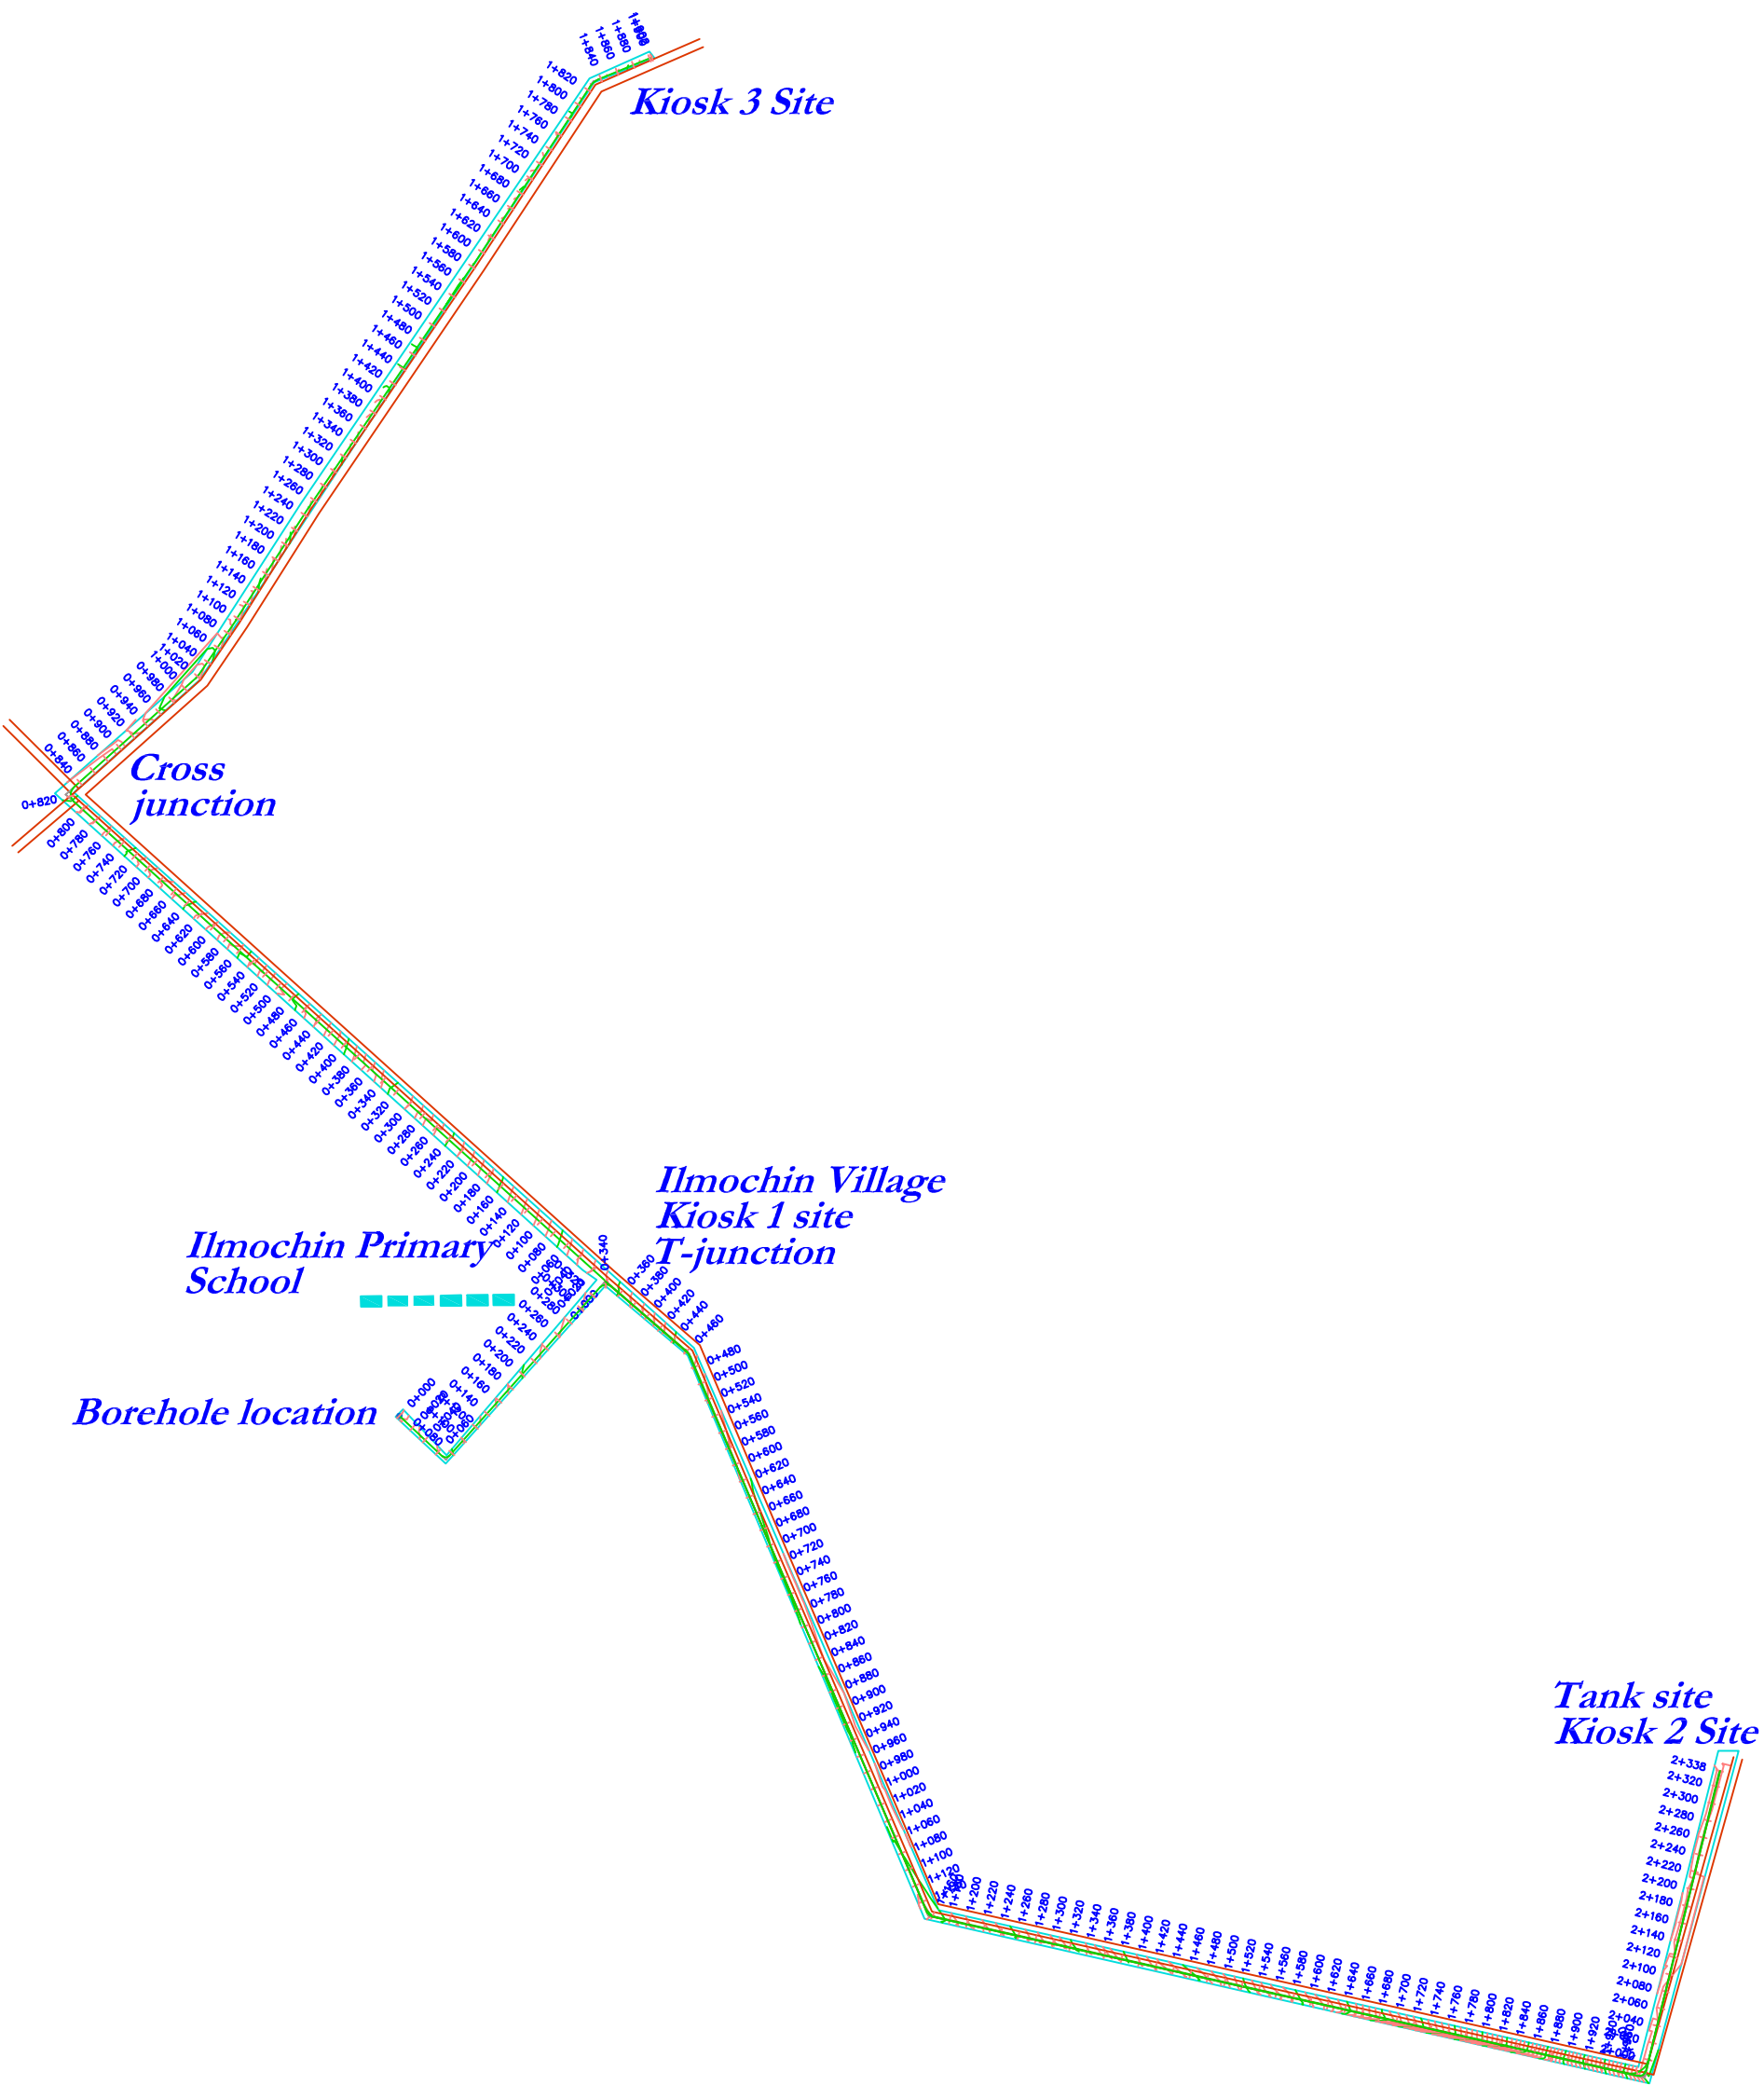

CLIENT:
Amref Health Africa
P. O. Box 30125-00100
Nairobi
Kenya
Email: info.kenya@amref.org

LEGEND:

- Pipeline
- Road
- Borehole
- Structures

ILMOCHIN WASH PROJECT TOPOGRAPHICAL SURVEY-NAROK COUNTY		
0 25 50 100 Meters		
UTM Co-ordinates Datum: WGS84 Zone 36S	SURVEYED BY:	Njenga Wainaina
	DATE:	June 2022
	DWG No:	Sheet No. 1 of 1