


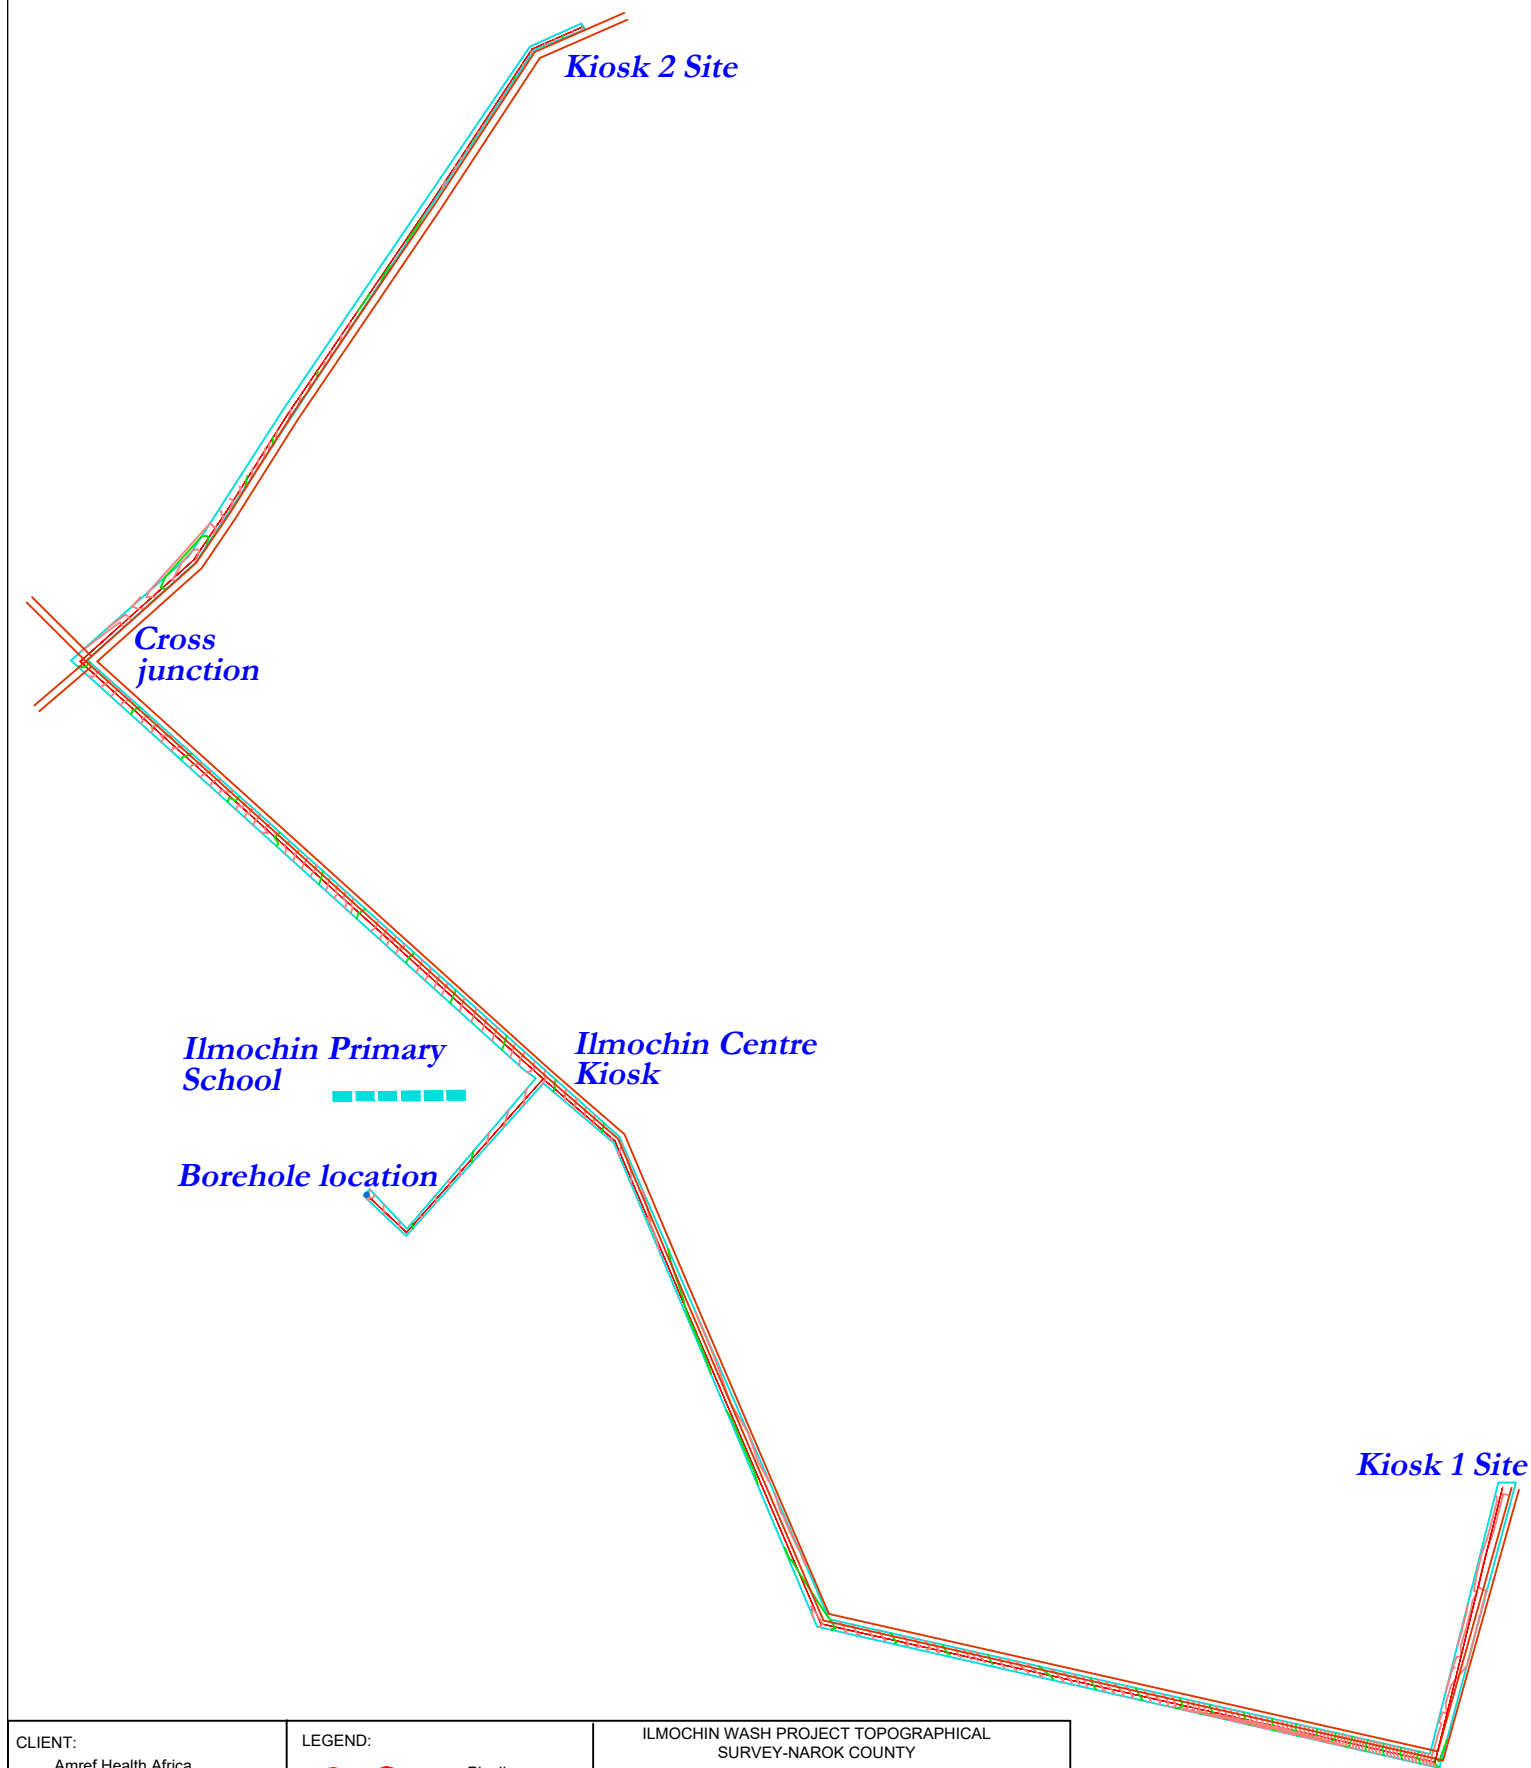

CLIENT: Amref Health Africa P. O. Box 30125-00100 Nairobi Kenya Email: info.kenya@amref.org	LEGEND:  Pipeline  Road  Borehole  Structures		ILMOCHIN WASH PROJECT TOPOGRAPHICAL SURVEY-NAROK COUNTY		
					
			UTM Co-ordinates Datum: WGS84 Zone 36S	SURVEYED BY:	Njenga Wainaina
				DATE:	June 2022
			DWG No:	Sheet No. 1 of 1	