


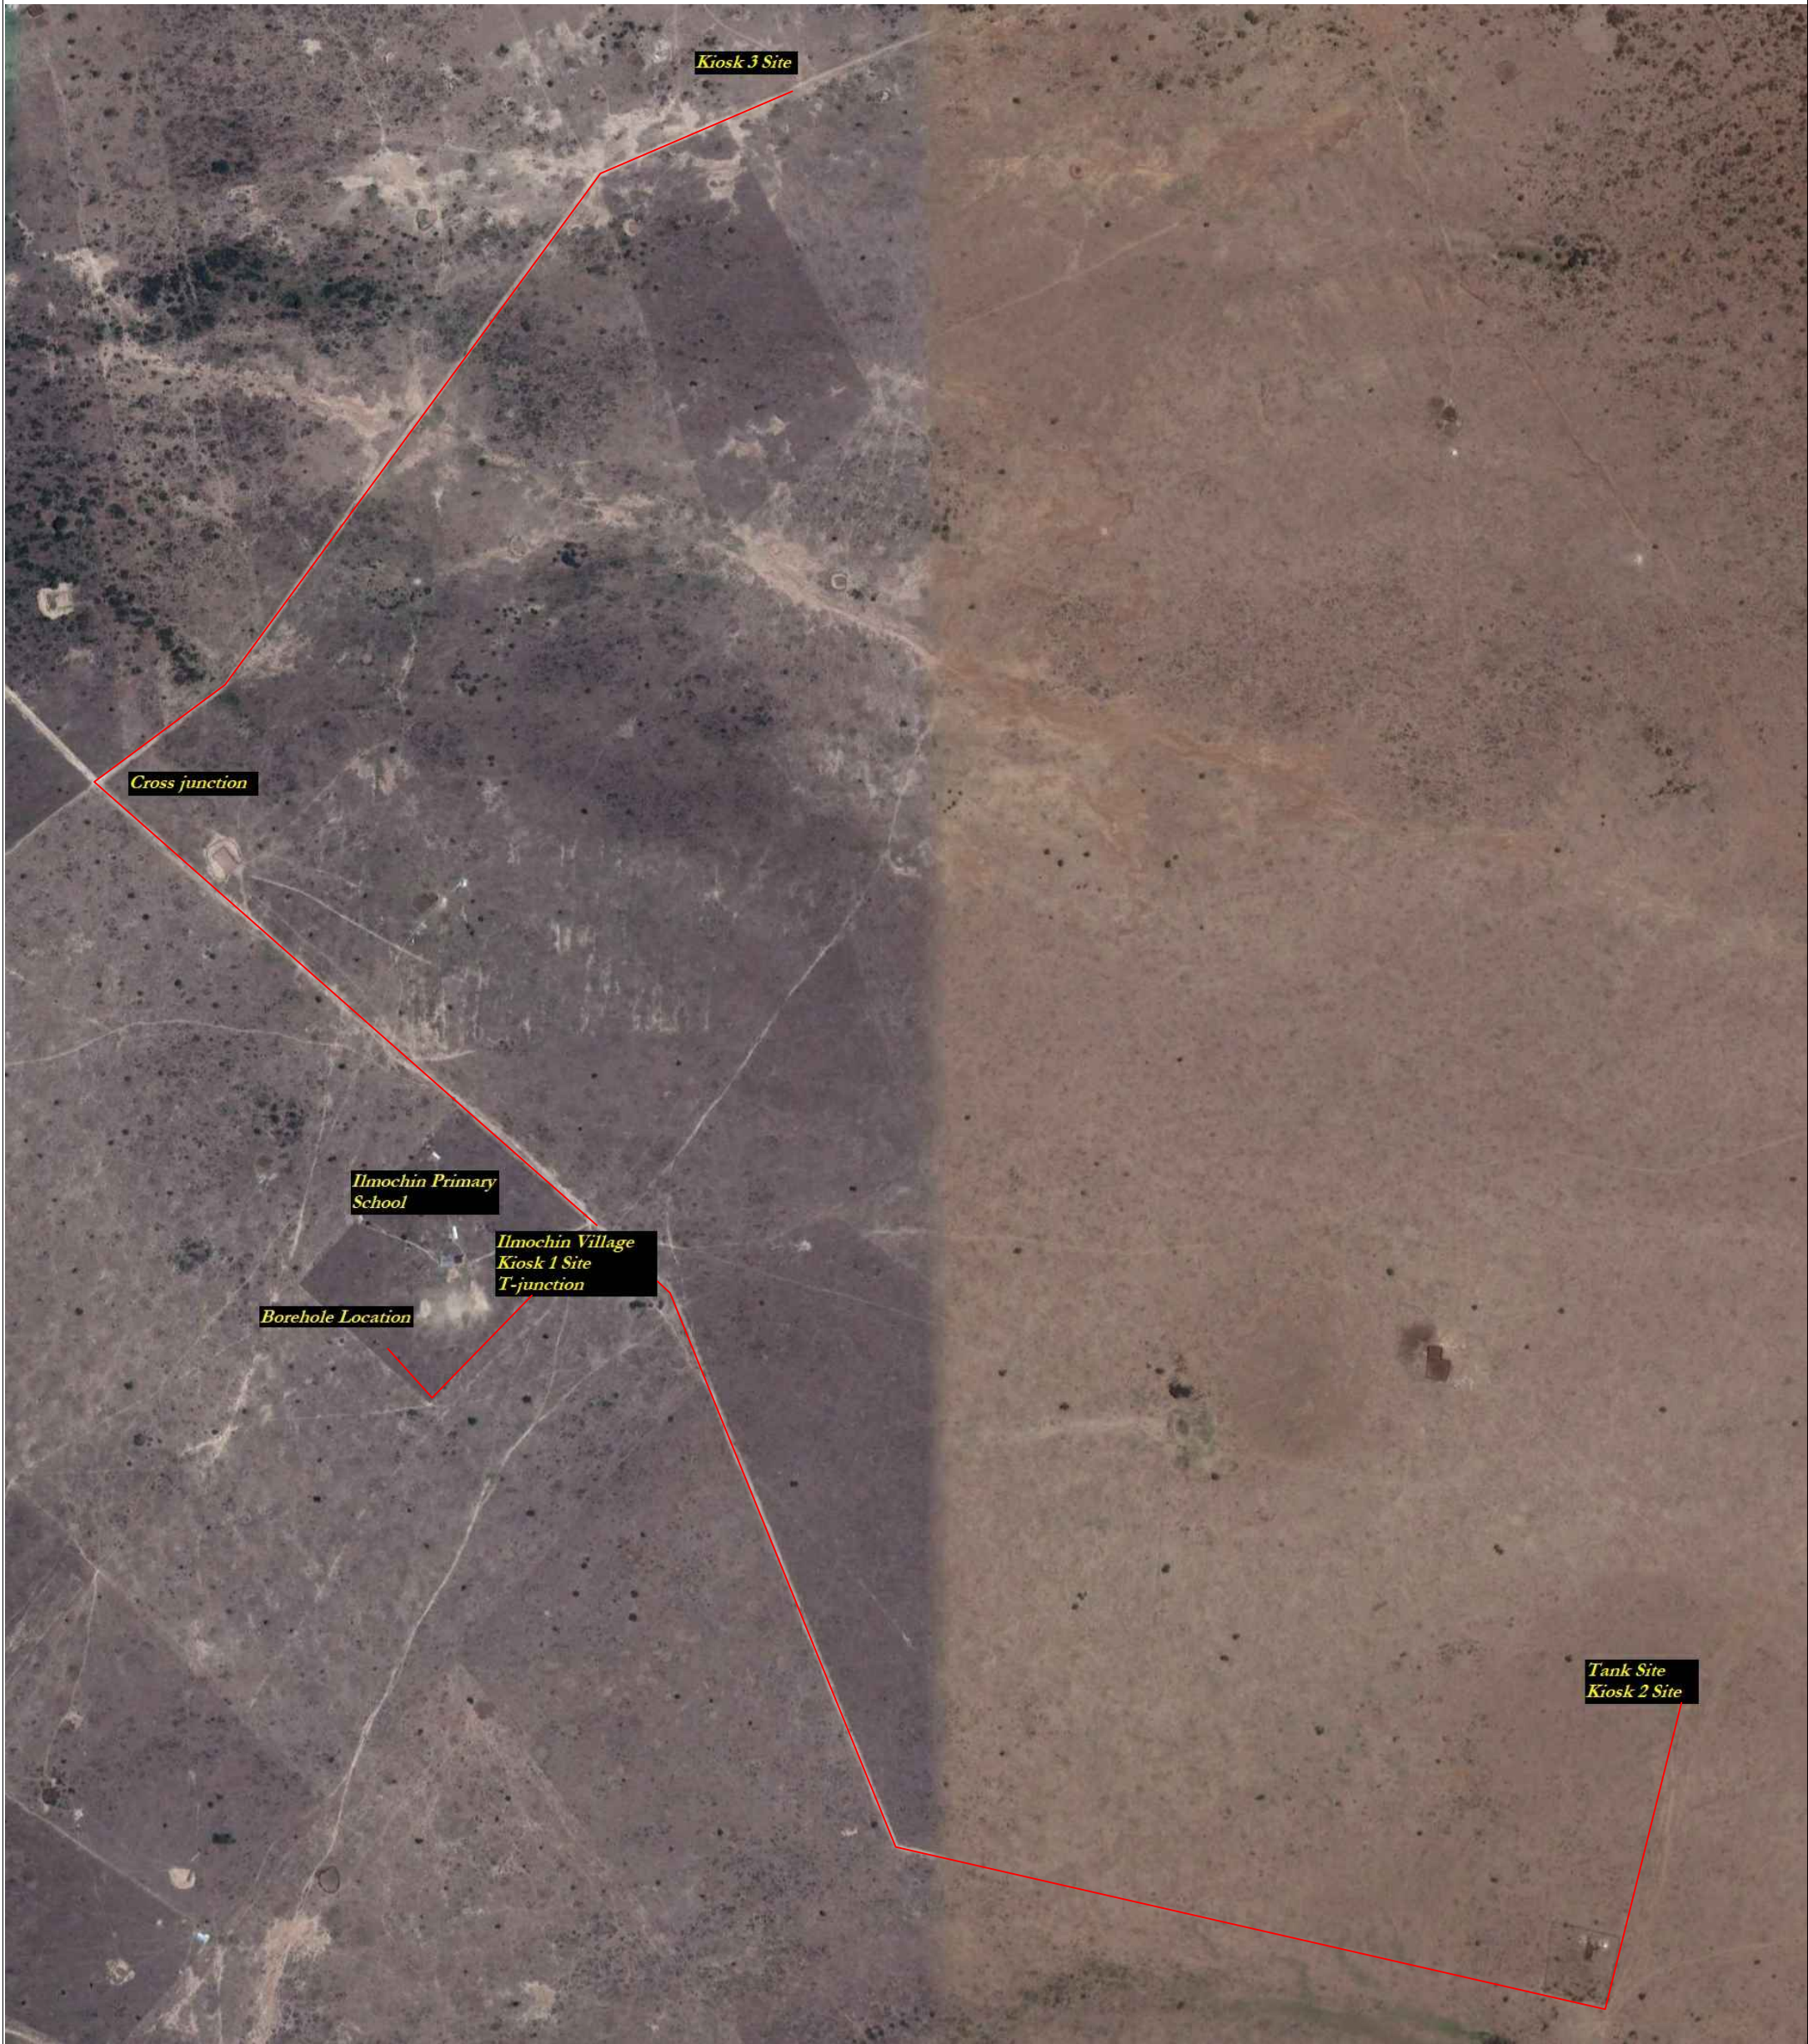

CLIENT: Amref Health Africa P. O. Box 30125-00100 Nairobi Kenya Email: info.kenya@amref.org	LEGEND:  Pipeline  Road  Borehole  Structures		NKAIROWUANI WASH PROJECT TOPOGRAPHICAL SURVEY-NAROK COUNTY		
	GOOGLE EARTH MAP VIEW				
	UTM Co-ordinates Datum: WGS84 Zone 36S		SURVEYED BY:	Njenga Wainaina	
			DATE:	June 2022	
			DWG No:	Sheet No. 1 of 1	