


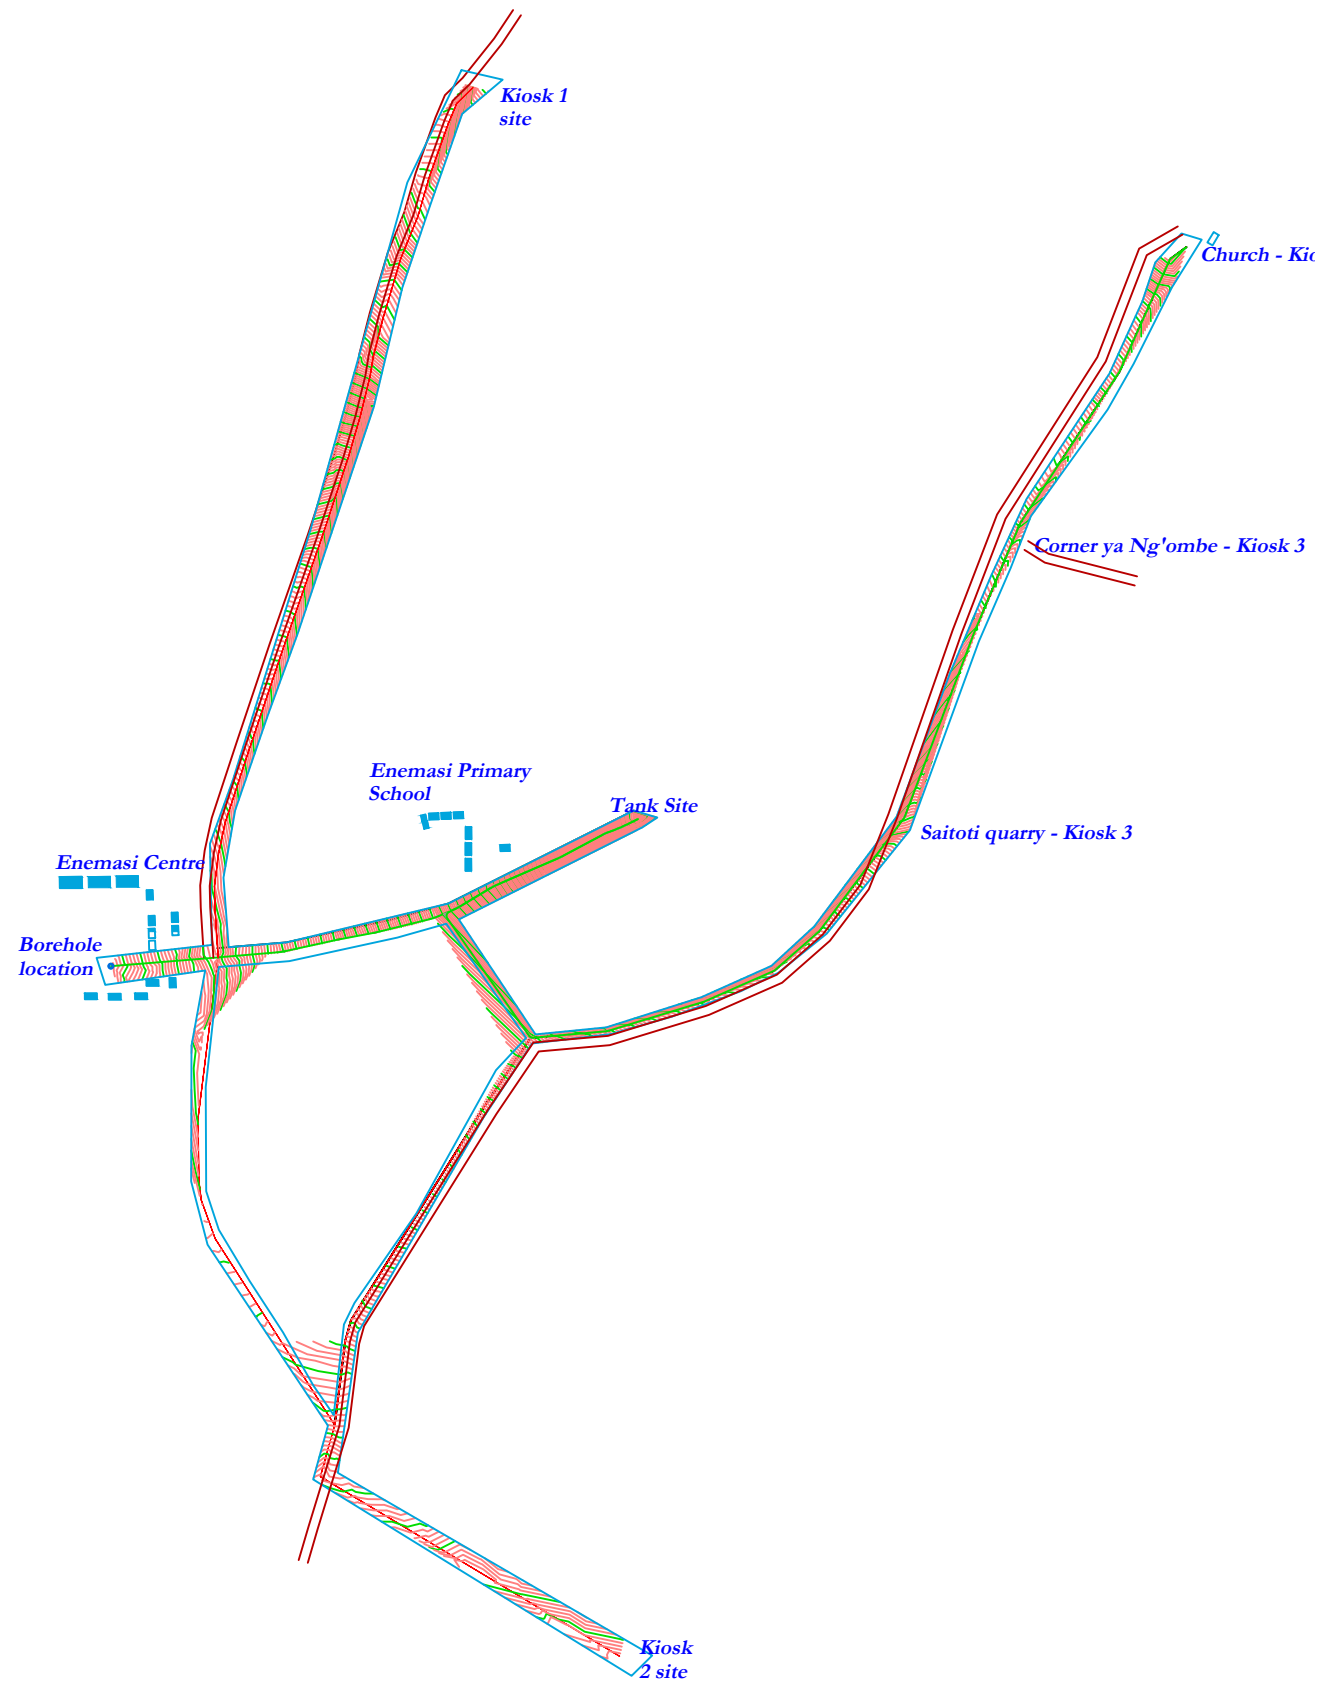

CLIENT: Amref Health Africa P. O. Box 30125-00100 Nairobi Kenya Email: info.kenya@amref.org	LEGEND:  Pipeline  Road  Borehole  Structures		ENEMASI WASH PROJECT TOPOGRAPHICAL SURVEY-NAROK COUNTY		
					
			UTM Co-ordinates Datum: WGS84 Zone 36S	SURVEYED BY: Njenga Wainaina DATE: June 2022	
				DWG No: Sheet No. 1 of 1	