


TORORET TOPOGRAPHICAL SURVEY

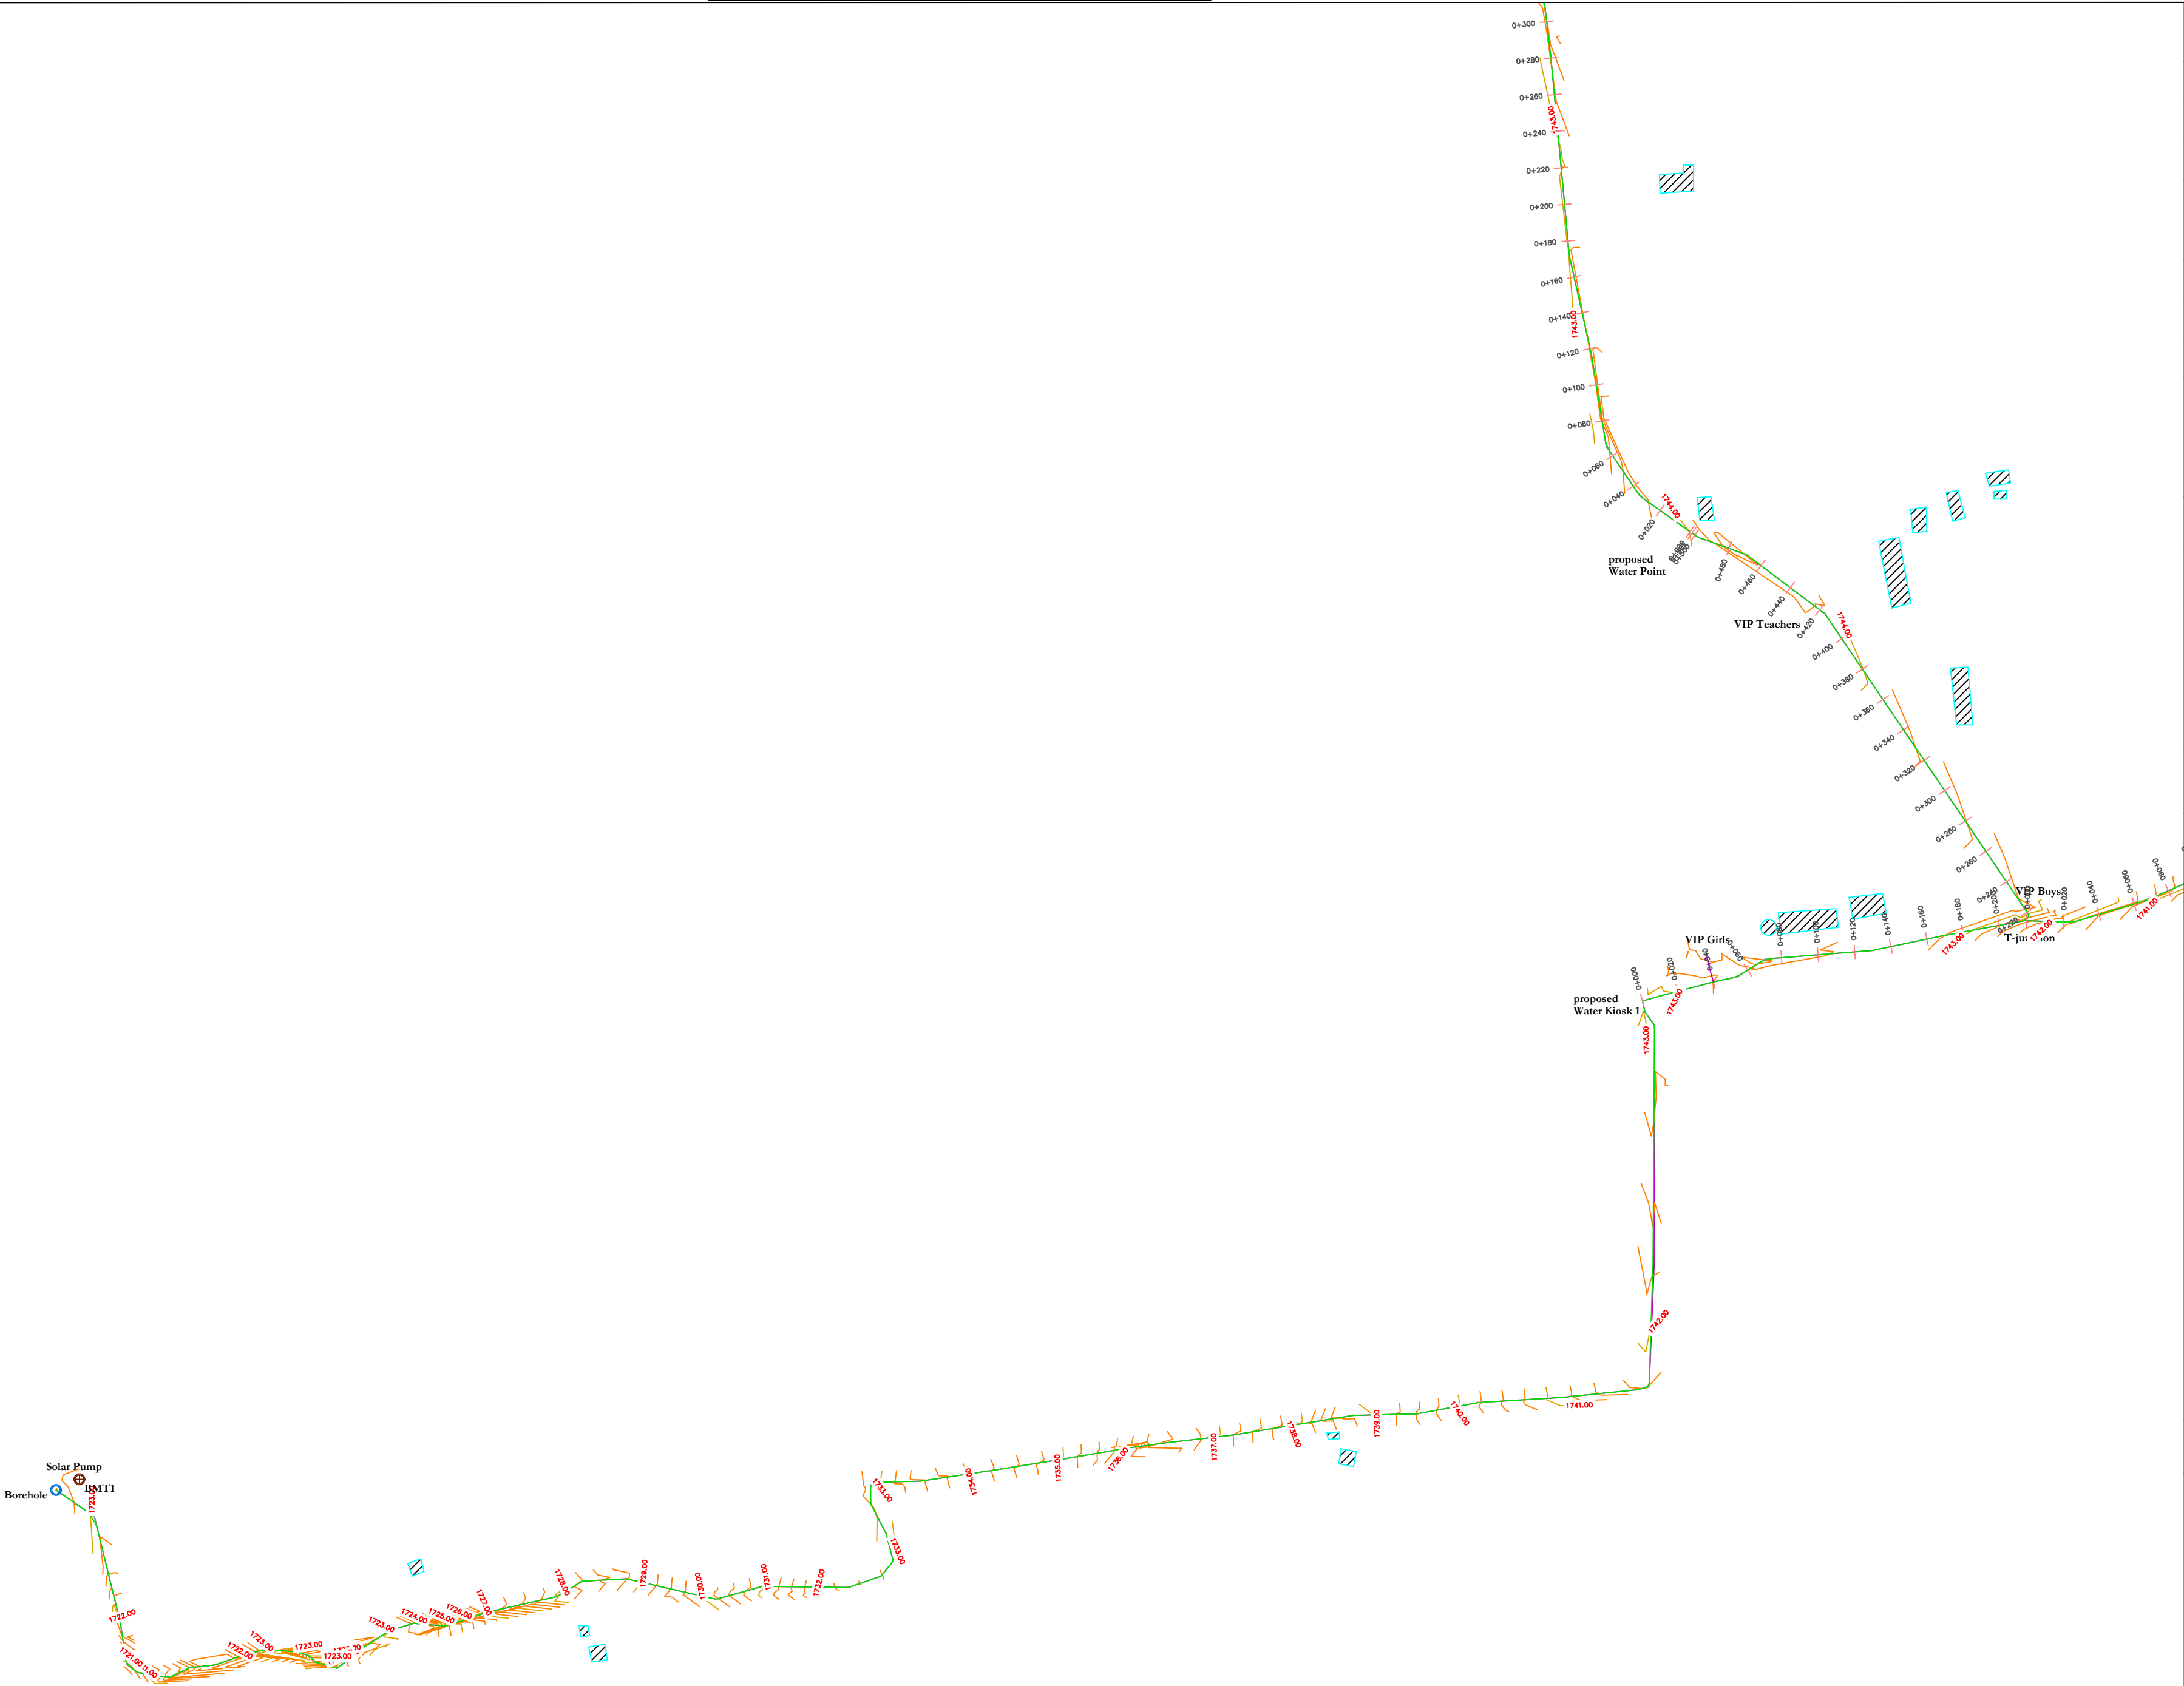

LEGEND

	Tree/Bushes
	Control/Beacon Point
	Contours
	Fence
	Path
	Borehole

INFORMATION

Scale: 1:2500 (A3)		Date: Nov 2024
-----------------------	--	-------------------

NOTES

- Contour interval Major 1.0 Meters
Minor 0.2 m
- Total length surveyed 4.5km

PROJECT DETAILS

Project:	Tororet Topographic Survey
Client:	Amref Health Africa P. O. Box 30125-00100 Nairobi Kenya Email: info.kenya@amref.org
Surveyor:	Peter Njenga Wainaina

DRAWN BY

No:	Name:
1.	Peter Njenga Wainaina <i>Registered Land Surveyor</i> Signature: _____ Contact: 0712 909 354 Email: wainjenga@gmail.com

COORDINATE SYSTEM


Projection: UTM
Datum: WGS84
Ellipsoid: WGS84
Zone: 36S
Units: Meters

DWG No:	Sheet No. 1 of 4
---------	------------------

LOCATION DIAGRAM

Not to scale

TORORET TOPOGRAPHICAL SURVEY

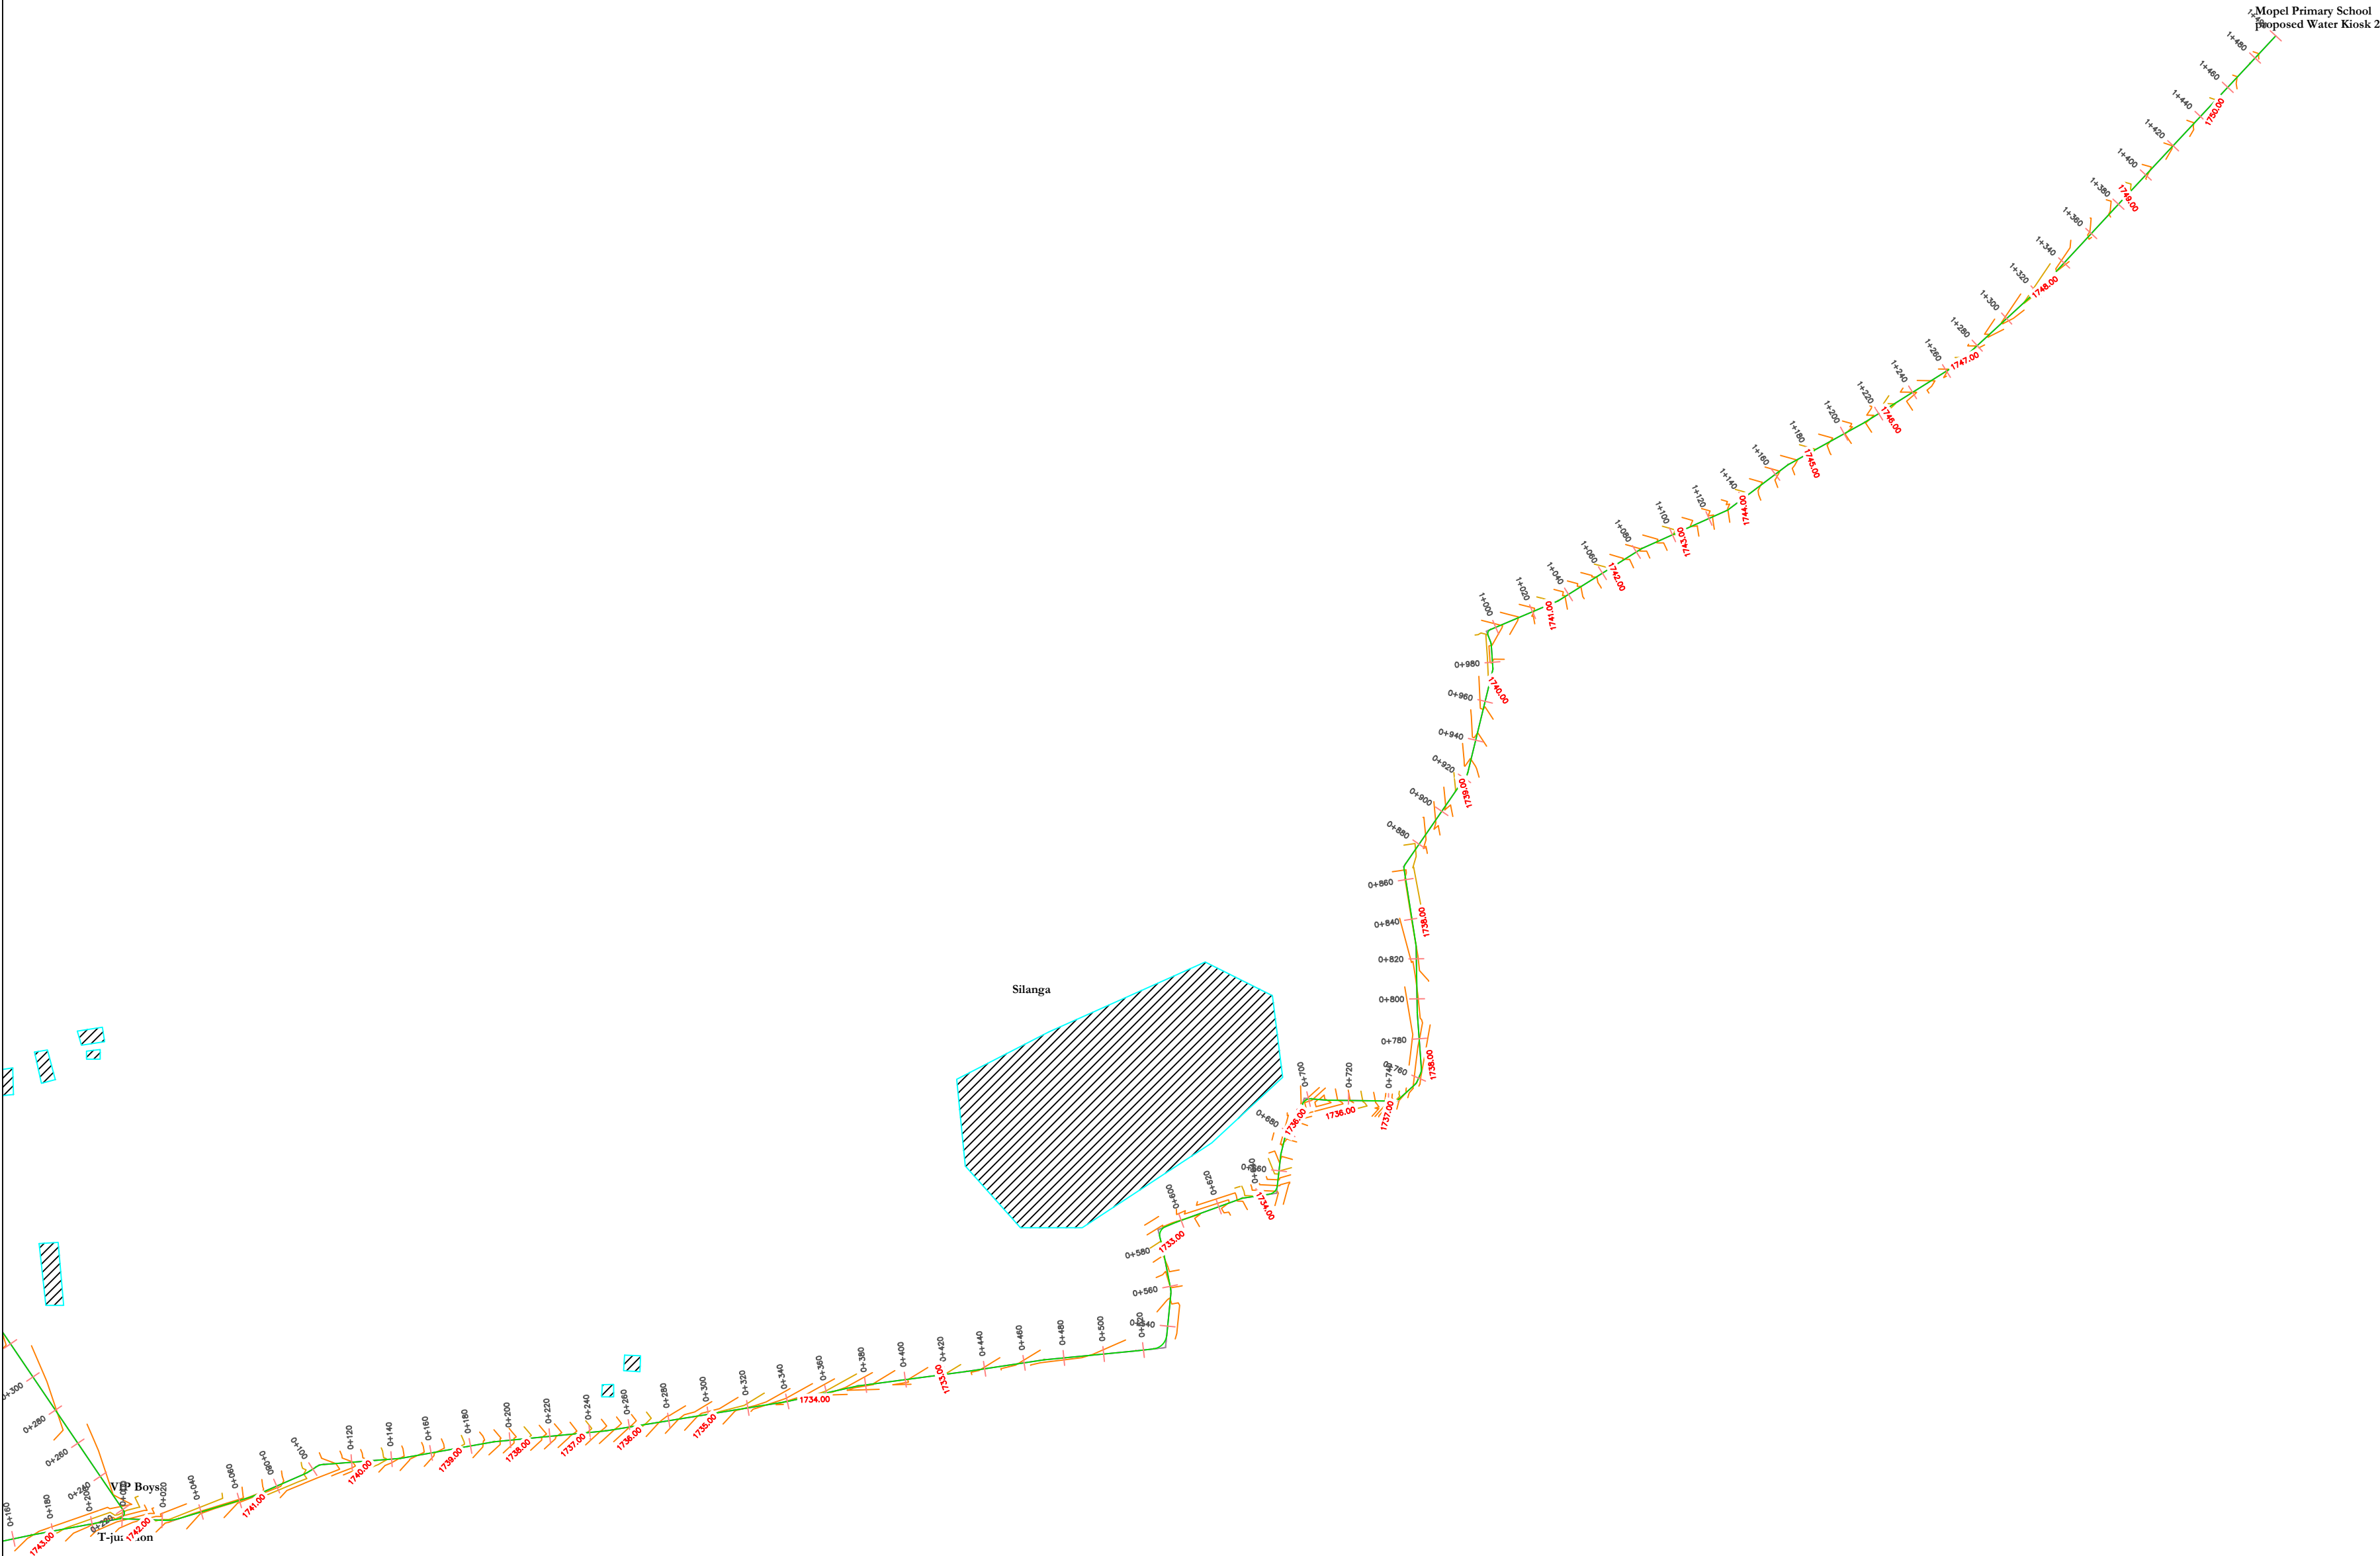

LEGEND

- Tree/Bushes
- Control/Beacon Point
- Contours
- Fence
- Path
- Borehole

INFORMATION

Scale: 1:2500 (A3)	Date: Nov 2024
-----------------------	-------------------

NOTES

- Contour interval Major 1.0 Meters
Minor 0.2 m
- Total length surveyed 4.5km

PROJECT DETAILS

Project:	Tororet Topographic Survey
Client:	Amref Health Africa P. O. Box 30125-00100 Nairobi Kenya Email: info.kenya@amref.org
Surveyor:	Peter Njenga Wainaina

DRAWN BY

No:	Name:
1.	Peter Njenga Wainaina Registered Land Surveyor Signature: _____ Contact: 0712 909 354 Email: wainjenga@gmail.com

COORDINATE SYSTEM

Projection: UTM Datum: WGS84 Ellipsoid: WGS84 Zone: 36S Units: Meters

DWG No:	Sheet No. 2 of 4
---------	------------------

LOCATION DIAGRAM

Not to scale

TORORET TOPOGRAPHICAL SURVEY

LEGEND

	Tree/Bushes
	Control/Beacon Point
	Contours
	Fence
	Path
	Borehole

INFORMATION

Scale: 1:2500 (A3)		Date: Nov 2024
-----------------------	---	-------------------

NOTES

1. Contour interval Major 1.0 Meters
Minor 0.2 m
2. Total length surveyed 4.5km

PROJECT DETAILS

Project:	Tororet Topographic Survey
Client:	Amref Health Africa P. O. Box 30125-00100 Nairobi Kenya Email: info.kenya@amref.org
Surveyor:	Peter Njenga Wainaina

DRAWN BY

No:	Name:
1.	Peter Njenga Wainaina <i>Registered Land Surveyor</i>
	Signature: _____
	Contact: 0712 909 354
	Email: wainjenga@gmail.com

COORDINATE SYSTEM


Projection: UTM
Datum: WGS84
Ellipsoid: WGS84
Zone: 36S
Units: Meters

DWG No:	Sheet No. 3 of 4
---------	------------------

LOCATION DIAGRAM

Not to scale

TORORET TOPOGRAPHICAL SURVEY

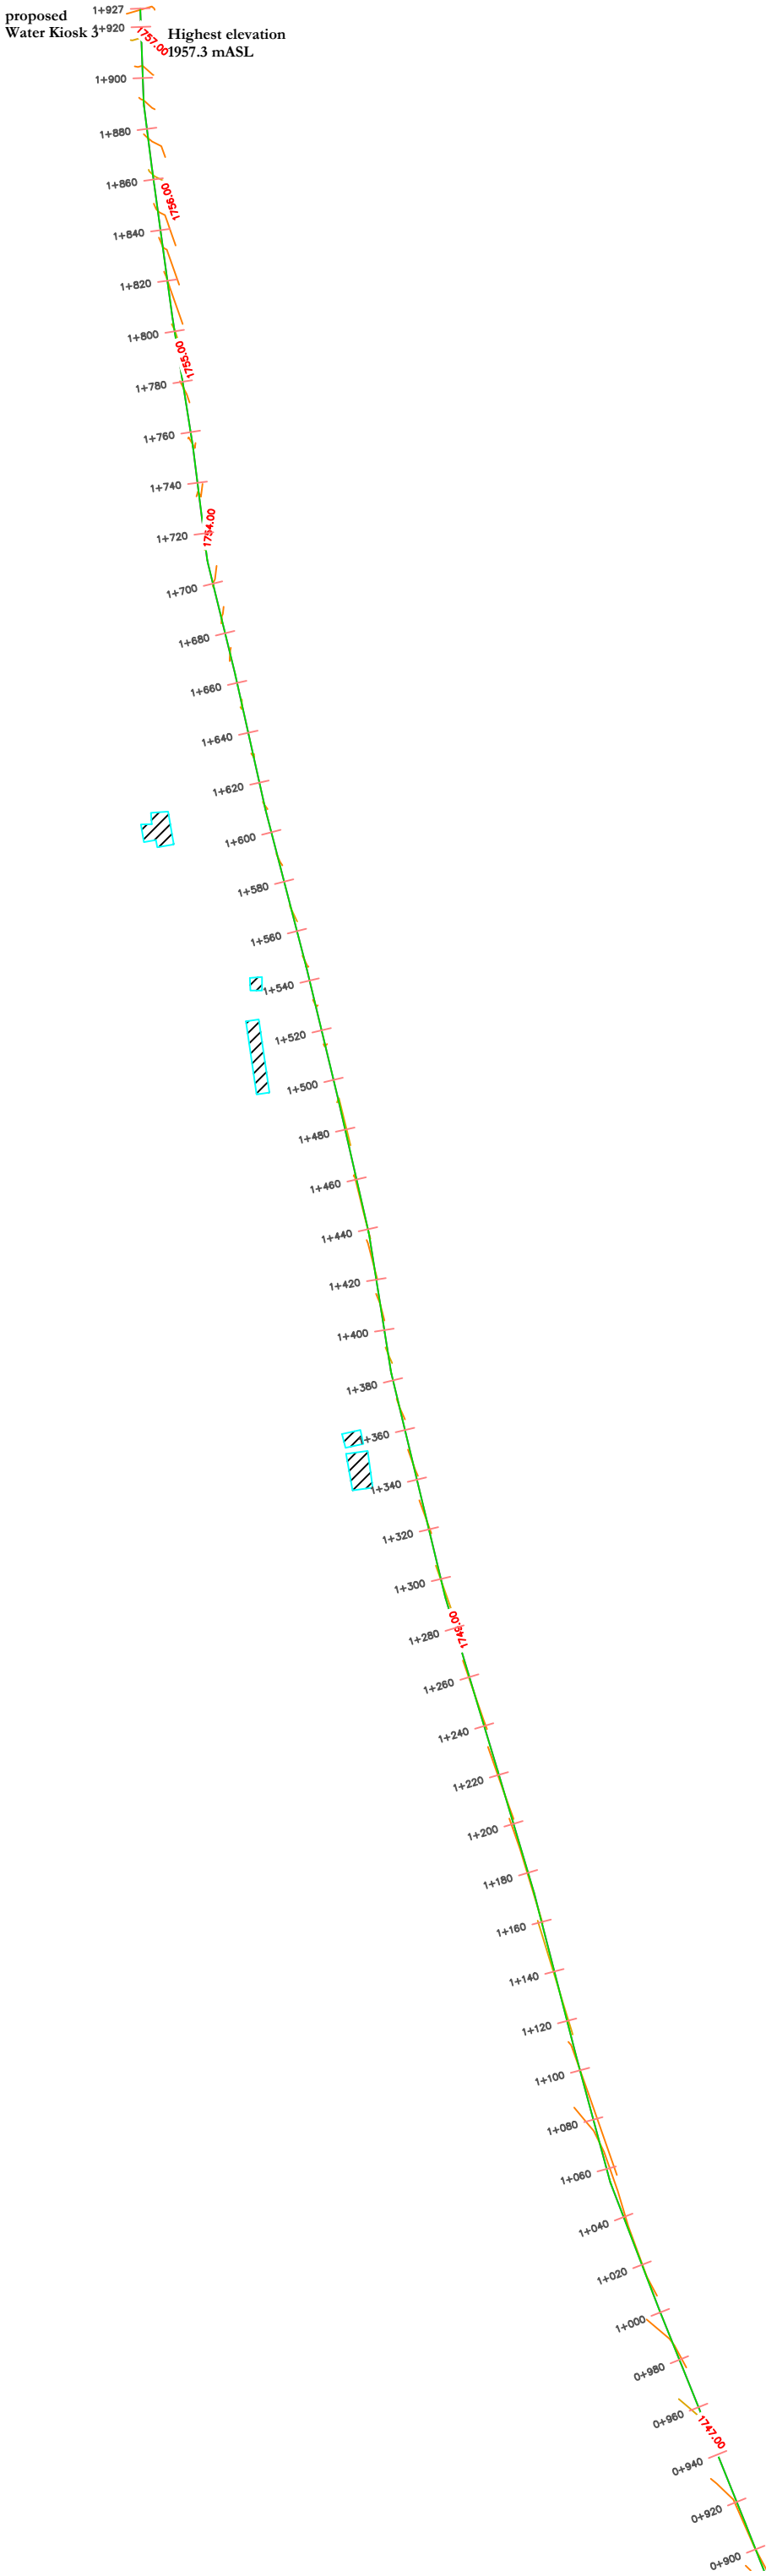

LEGEND

- Tree/Bushes
- Control/Beacon Point
- Contours
- Fence
- Path
- Borehole

INFORMATION

Scale: 1:2500 (A3)		Date: Nov 2024
-----------------------	--	-------------------

NOTES

- Contour interval Major 1.0 Meters
Minor 0.2 m
- Total length surveyed 4.5km

PROJECT DETAILS

Project:	Tororet Topographic Survey
Client:	Amref Health Africa P. O. Box 30125-00100 Nairobi Kenya Email: info.kenya@amref.org
Surveyor:	Peter Njenga Wainaina

DRAWN BY

No:	Name:
1.	Peter Njenga Wainaina <i>Registered Land Surveyor</i> Signature: _____ Contact: 0712 909 354 Email: wainjenga@gmail.com

COORDINATE SYSTEM

Projection: UTM
Datum: WGS84
Ellipsoid: WGS84
Zone: 36S
Units: Meters

DWG No:	Sheet No. 4 of 4
---------	------------------

LOCATION DIAGRAM

Not to scale