


OLARE OWANG TOPOGRAPHICAL SURVEY

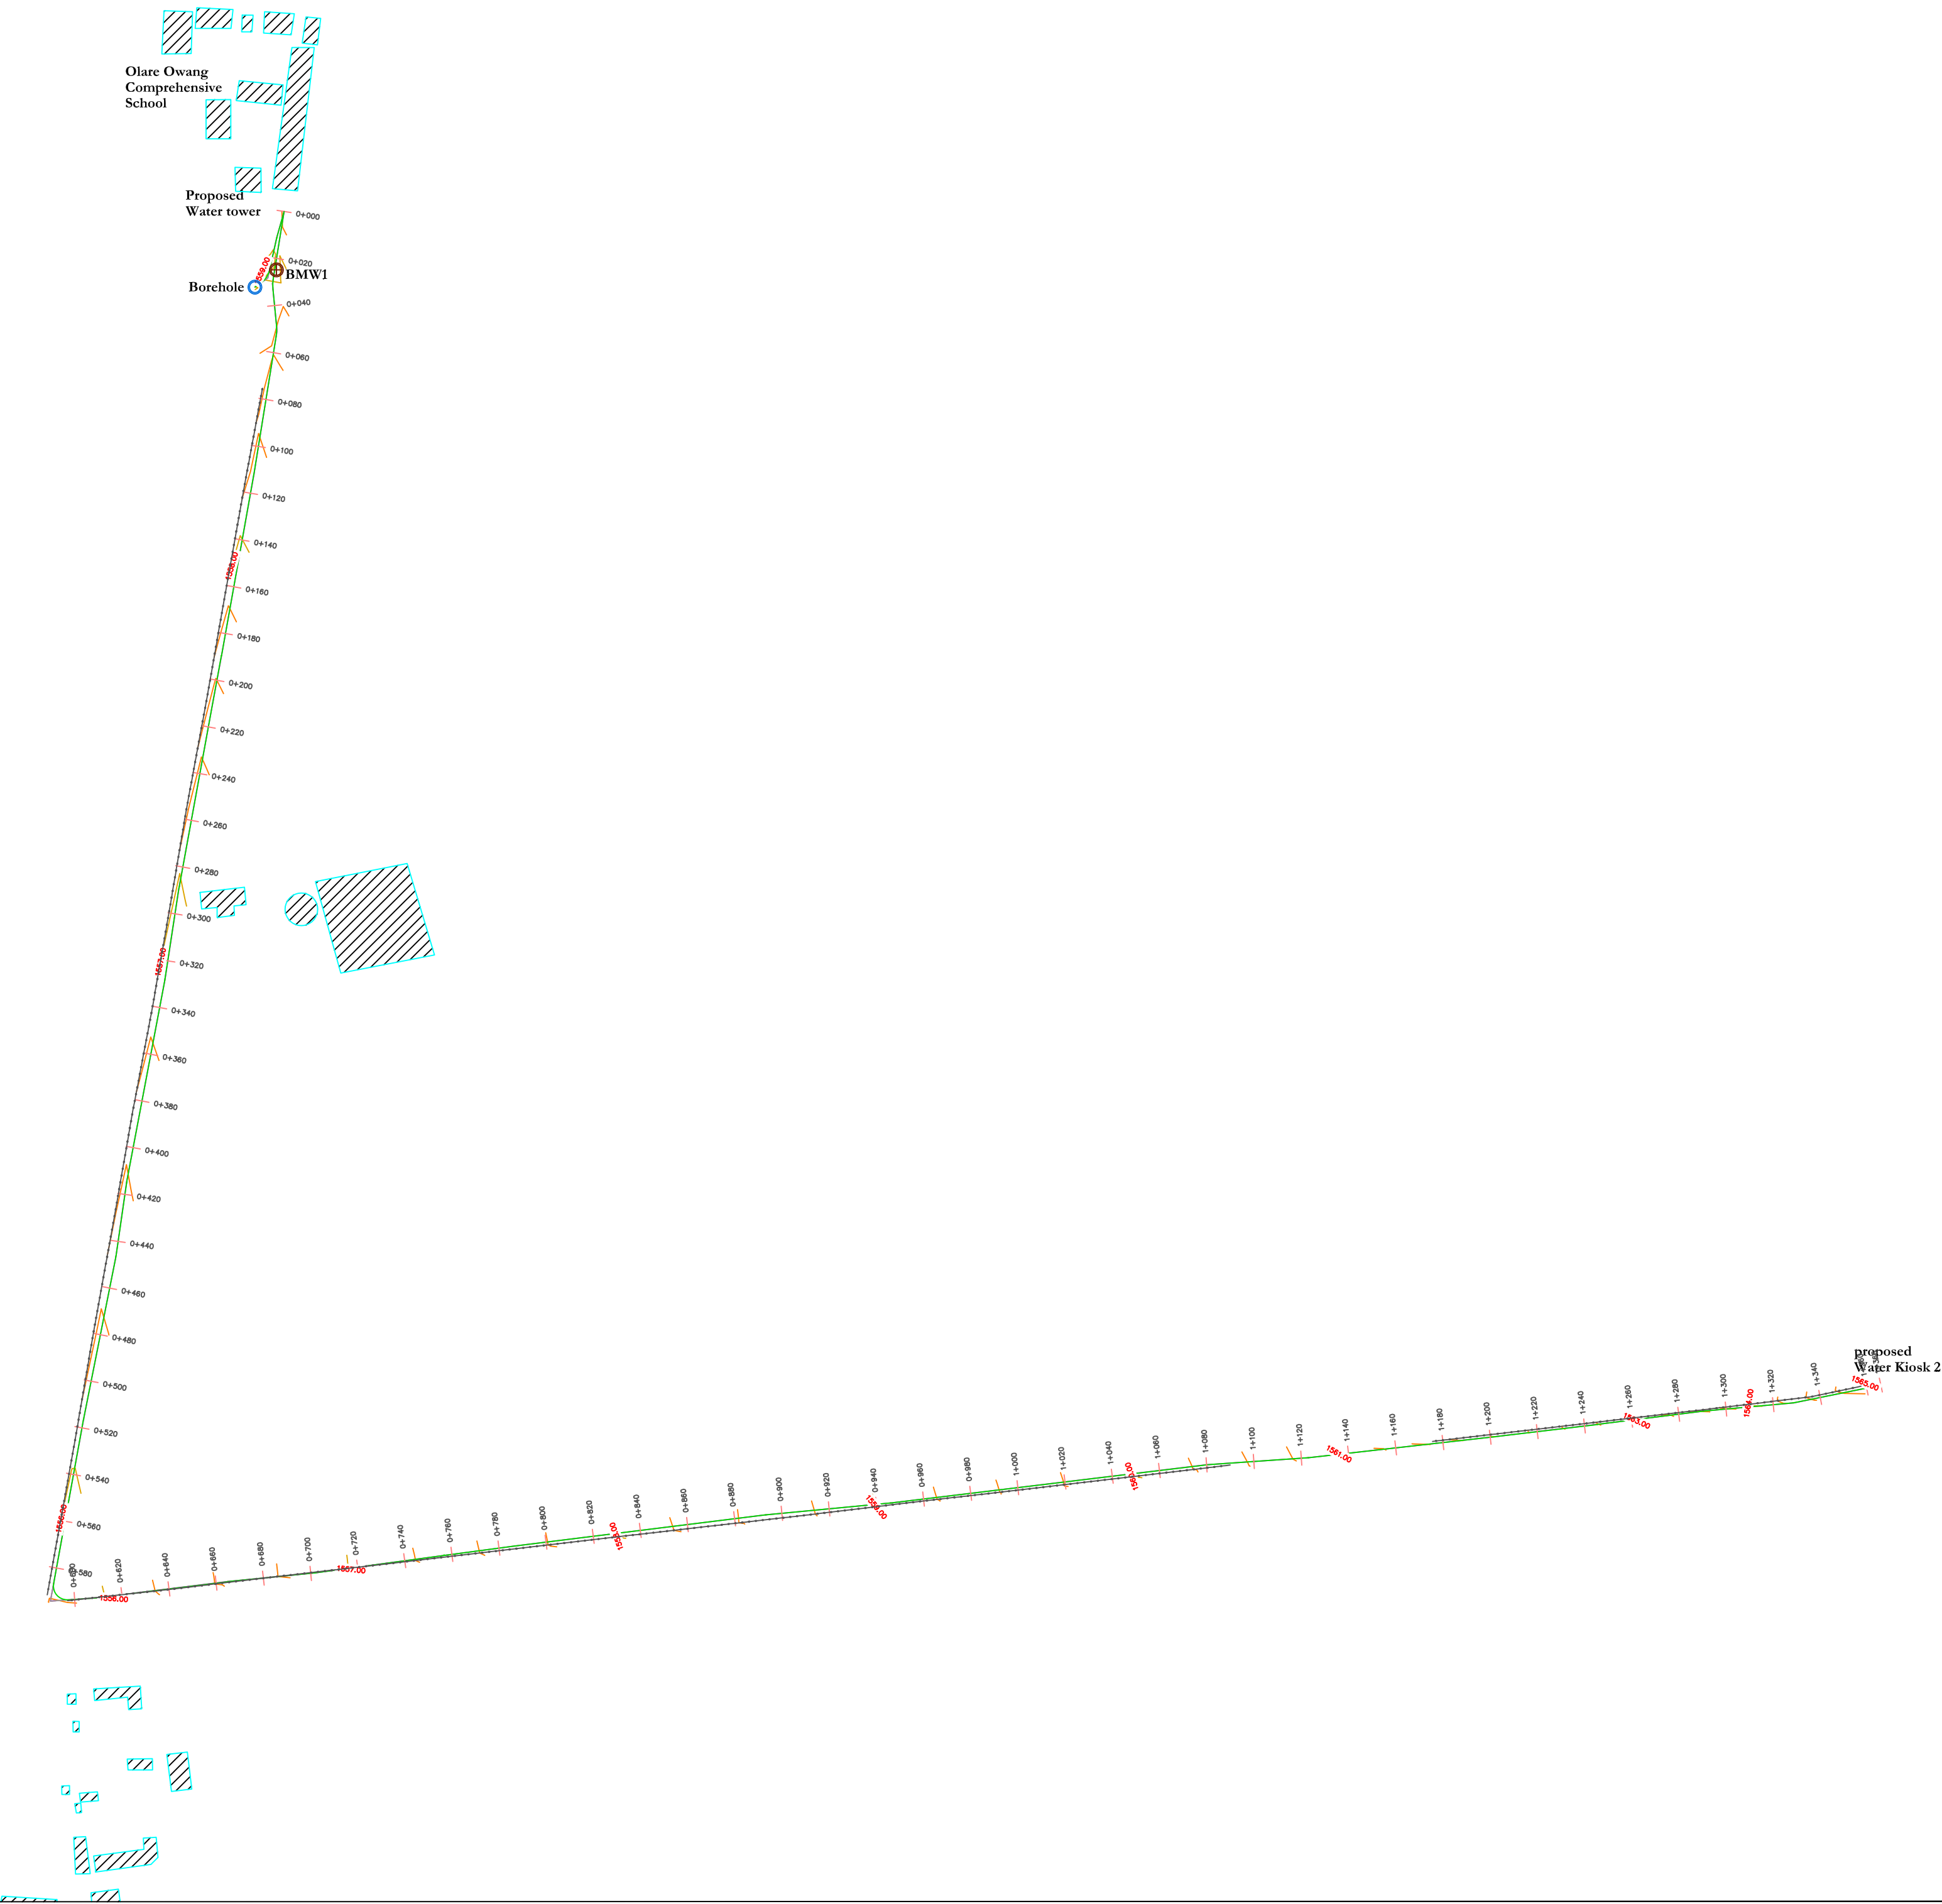

LEGEND

- Tree/Bushes
- Control/Beacon Point
- Contours
- Fence
- Path
- Borehole

INFORMATION

Scale: 1:2000 (A3) Date: Nov 2024

NOTES

- 1. Contour interval Major 1.0 Meters Minor 0.2 m
- 2. Total length surveyed 1.4km

PROJECT DETAILS

Project:	Olare Owang Topographic Survey
Client:	Amref Health Africa P. O. Box 30125-00100 Nairobi Kenya Email: info.kenya@amref.org
Surveyor:	Peter Njenga Wainaina

DRAWN BY

No:	Name:
1.	Peter Njenga Wainaina Registered Land Surveyor Signature: _____ Contact: 0712 909 354 Email: wainjenga@gmail.com

COORDINATE SYSTEM

Projection: UTM
Datum: WGS84
Ellipsoid: WGS84
Zone: 36S
Units: Meters

DWG No:	Sheet No. 1 of 1
---------	------------------

LOCATION DIAGRAM

Not to scale