


MPIRO SPRINGS SURVEY

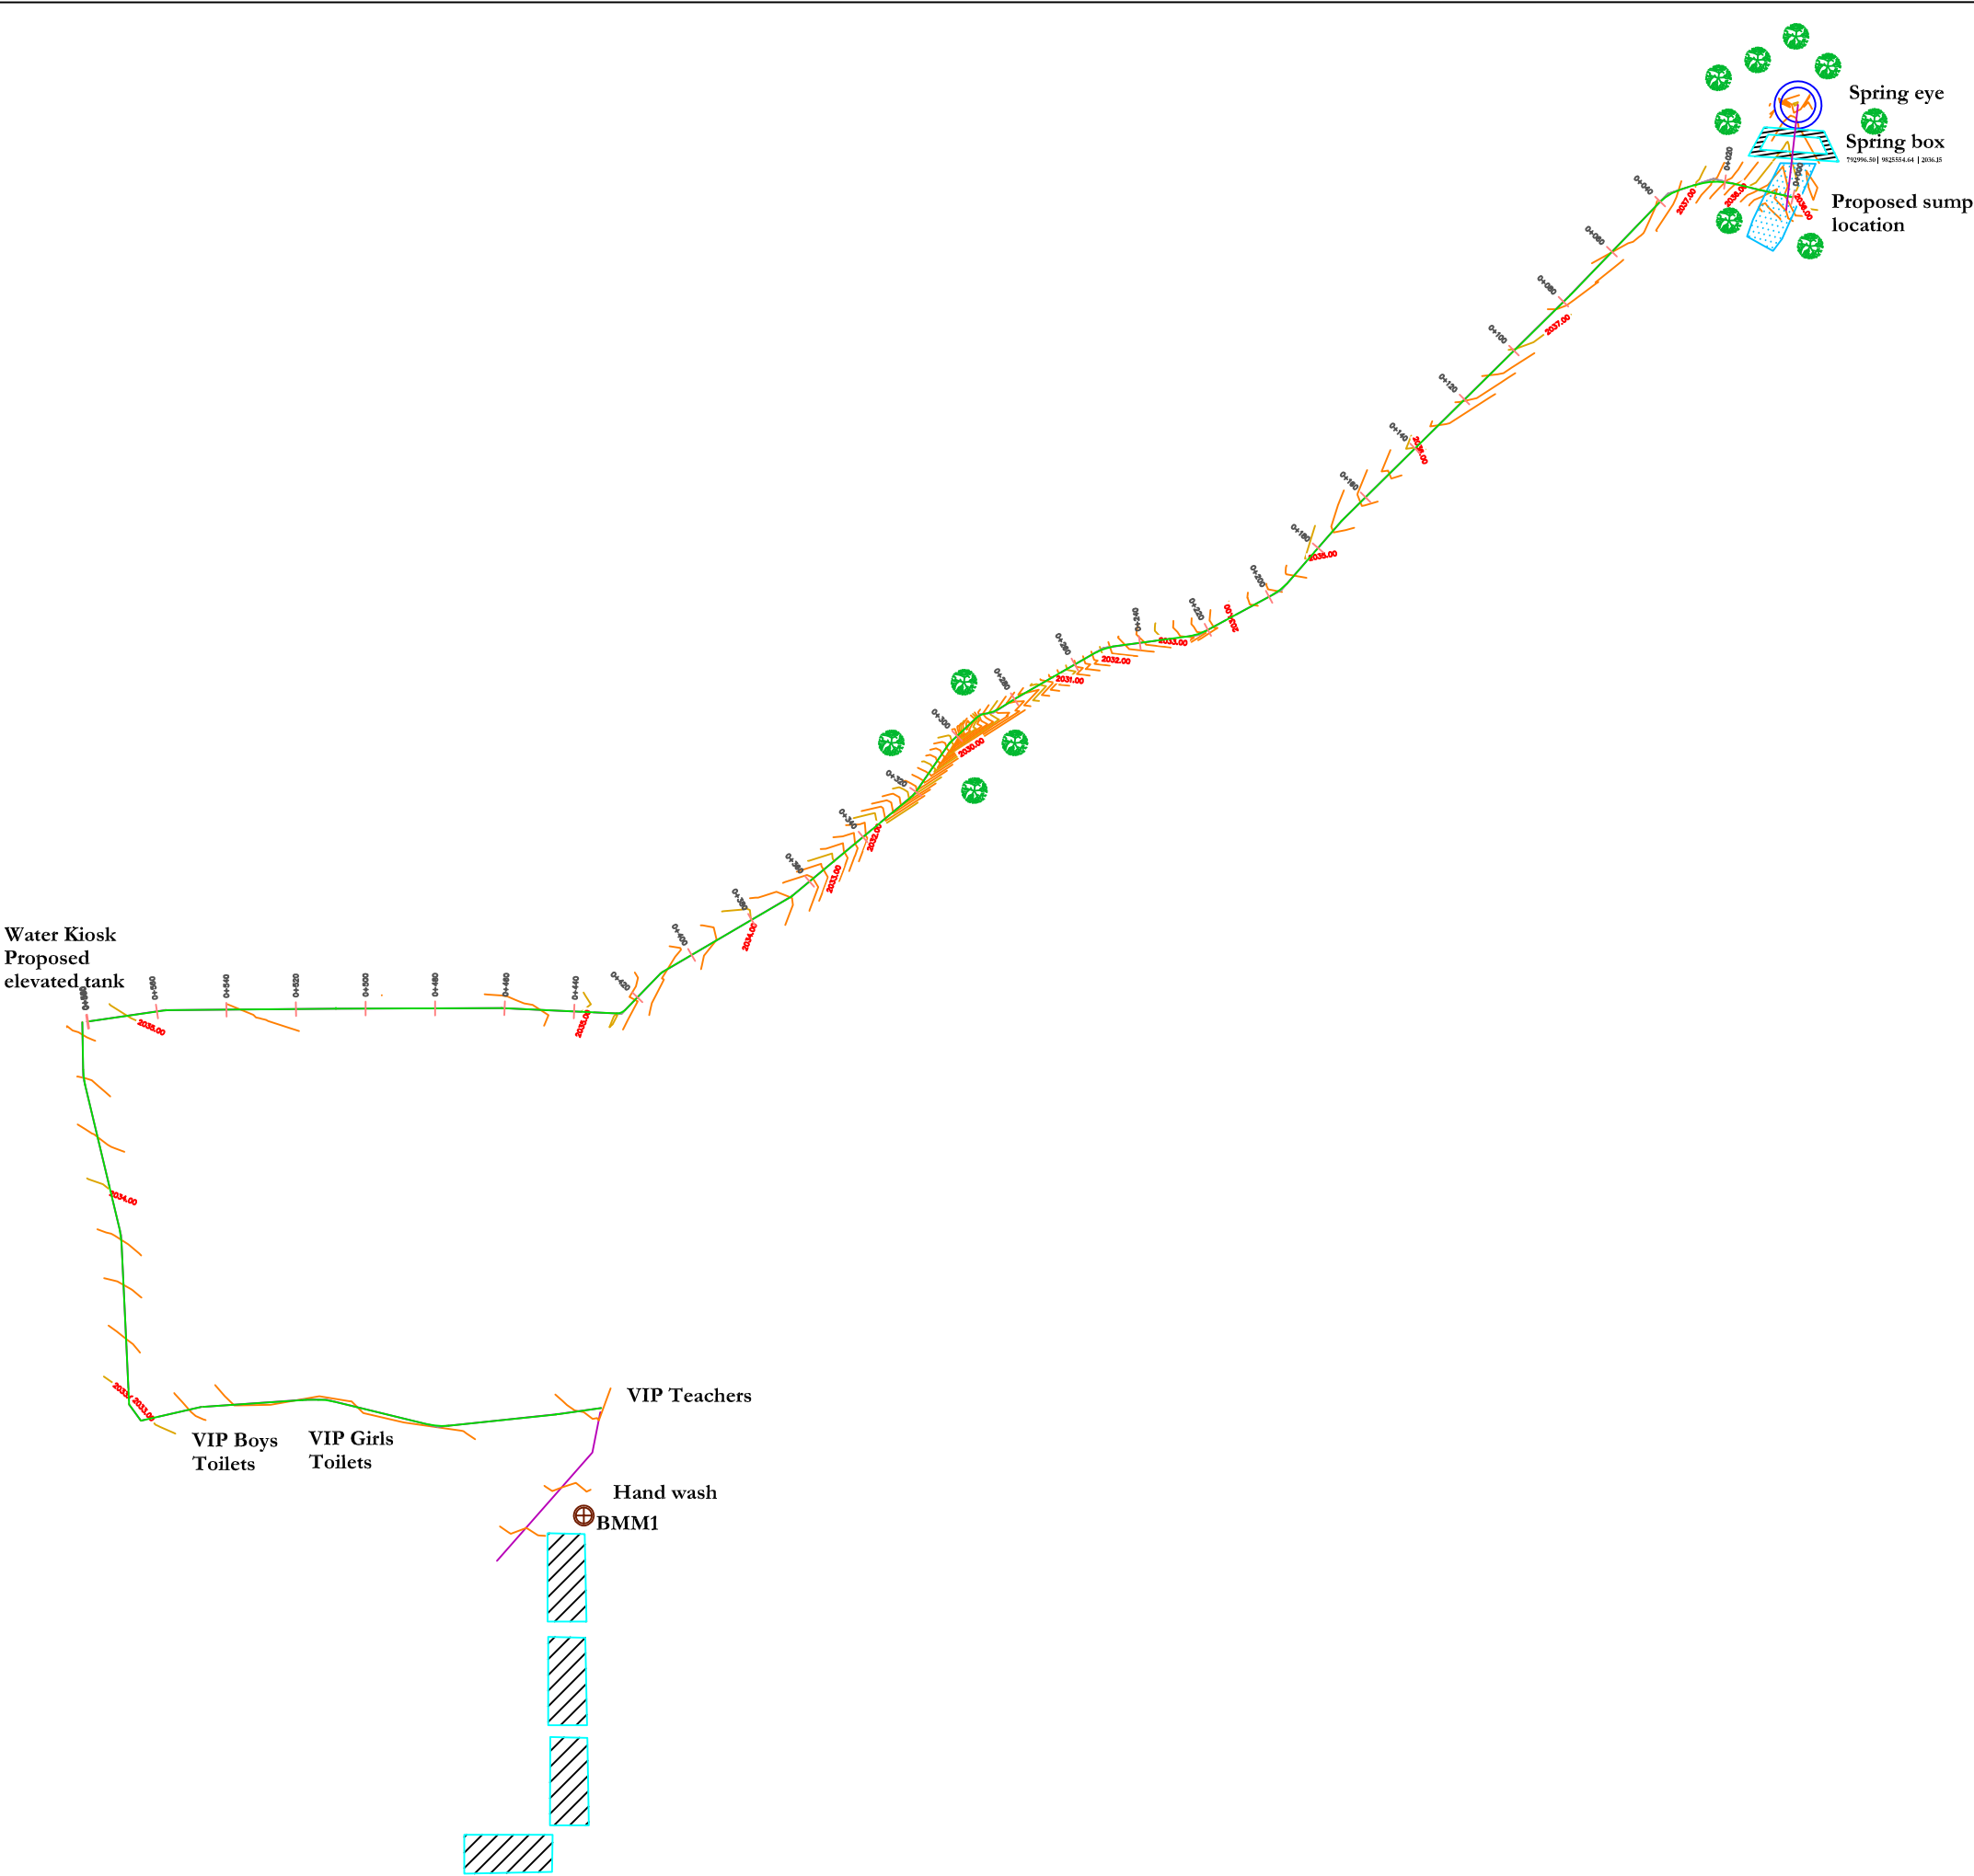

LEGEND

	Tree/Bushes
	Control/Beacon Point
	Contours
	Fence
	Path
	Spring Eye
	Swamp

INFORMATION

Scale: 1:1500 (A3)		Date: June 2024
-----------------------	--	--------------------

NOTES

- Contour Interval Major 1.0 Meters
Minor 0.2 m
- Total length surveyed 2.0km

PROJECT DETAILS

Project:	Mpiro Topographic Survey
Client:	Amref Health Africa P. O. Box 30125-00100 Nairobi Kenya Email: info.kenya@amref.org
Surveyor:	Peter Njenga Walnalna

DRAWN BY

No:	Name:
1.	Peter Njenga Walnalna Registered Land Surveyor Signature: _____ Contact: 0712 909 354 Email: walnjenja@gmail.com

COORDINATE SYSTEM

Projection: UTM
Datum: WGS84
Ellipsoid: WGS84
Zone: 36S
Units: Meters

DWG No:	Sheet No. 1 of 1
---------	------------------

LOCATION DIAGRAM

Not to scale