

OLOIKA TOPOGRAPHICAL SURVEY

LEGEND

	Tree/Bushes
	Control/Beacon Point
	Contours
	Fence
	Path
	Spring Eye

INFORMATION

Scale: 1:2000 (A3)		Date: Nov 2024
-----------------------	---	-------------------

NOTES

1. Contour interval Major 1.0 Meters
Minor 0.2 m
2. Total length surveyed 3.7km

PROJECT DETAILS

Project:	Oloika Topographic Survey
Client:	Amref Health Africa P. O. Box 30125-00100 Nairobi Kenya Email: info.kenya@amref.org
Surveyor:	Peter Njenga Wainaina

DRAWN BY

No:	Name:
1.	Peter Njenga Wainaina <i>Registered Land Surveyor</i> Signature: _____ Contact: 0712 909 354 Email: wainjenga@gmail.com

COORDINATE SYSTEM


Projection: UTM
Datum: WGS84
Ellipsoid: WGS84
Zone: 36S
Units: Meters

DWG No:	Sheet No. 1 of 3
---------	------------------

LOCATION DIAGRAM

Not to scale

OLOIKA TOPOGRAPHICAL SURVEY

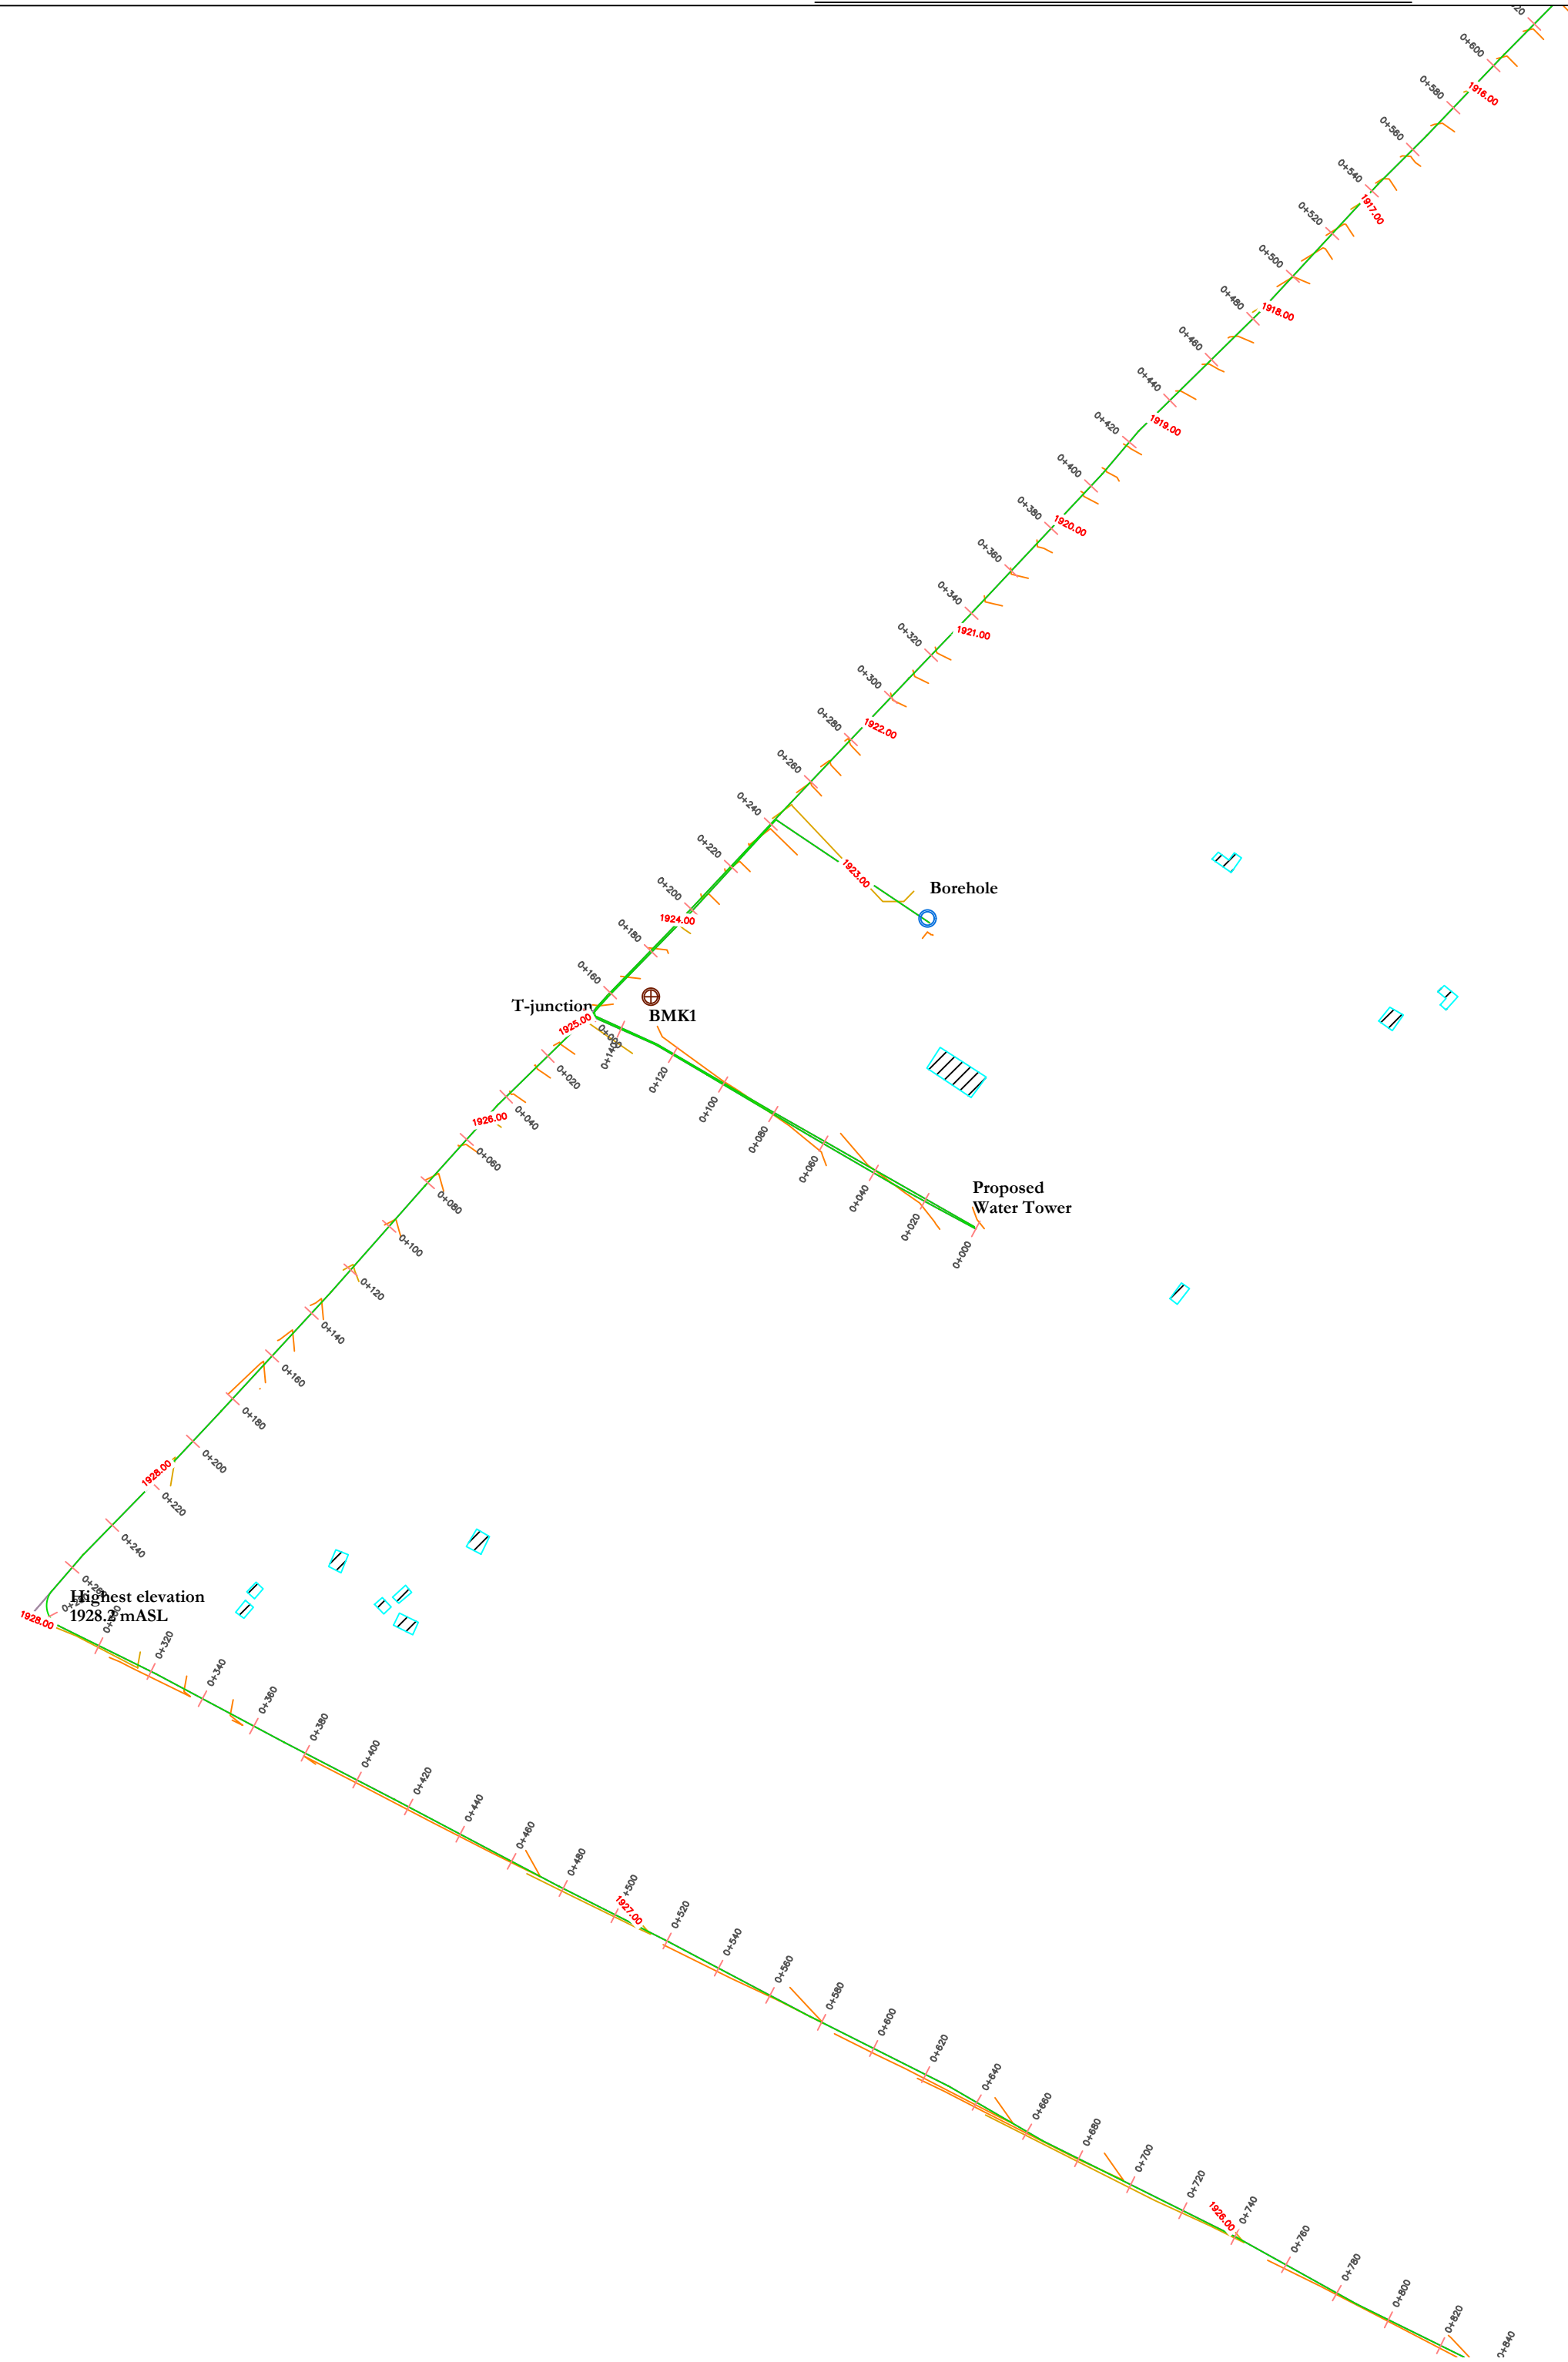

LEGEND

	Tree/Bushes
	Control/Beacon Point
	Contours
	Fence
	Path
	Spring Eye
	Swamp

INFORMATION

Scale: 1:2000 (A3)		Date: Nov 2024
-----------------------	---	-------------------

NOTES

1. Contour interval Major 1.0 Meters
Minor 0.2 m
2. Total length surveyed 3.7km

PROJECT DETAILS

Project:	Oloika Topographic Survey
Client:	Amref Health Africa P. O. Box 30125-00100 Nairobi Kenya Email: info.kenya@amref.org
Surveyor:	Peter Njenga Wainaina

DRAWN BY

No:	Name:
1.	Peter Njenga Wainaina <i>Registered Land Surveyor</i> Signature: _____ Contact: 0712 909 354 Email: wainjenga@gmail.com

COORDINATE SYSTEM

Projection: UTM
Datum: WGS84
Ellipsoid: WGS84
Zone: 36S
Units: Meters

DWG No:	Sheet No. 2 of 3
---------	------------------

LOCATION DIAGRAM

Not to scale

OLOIKA TOPOGRAPHICAL SURVEY

LEGEND

	Tree/Bushes
	Control/Beacon Point
	Contours
	Fence
	Path
	Borehole

INFORMATION

Scale: 1:2000 (A3)		Date: Nov 2024
-----------------------	---	-------------------

NOTES

1. Contour interval Major 1.0 Meters
Minor 0.2 m
2. Total length surveyed 3.7km

PROJECT DETAILS

Project:	Oloika Topographic Survey
Client:	Amref Health Africa P. O. Box 30125-00100 Nairobi Kenya Email: info.kenya@amref.org
Surveyor:	Peter Njenga Wainaina

DRAWN BY

No:	Name:
1.	Peter Njenga Wainaina <i>Registered Land Surveyor</i>
	Signature: _____
	Contact: 0712 909 354
	Email: wainjenga@gmail.com

COORDINATE SYSTEM

Projection: UTM
Datum: WGS84
Ellipsoid: WGS84
Zone: 36S
Units: Meters

DWG No:	Sheet No. 3 of 3
---------	------------------

LOCATION DIAGRAM

Not to scale