



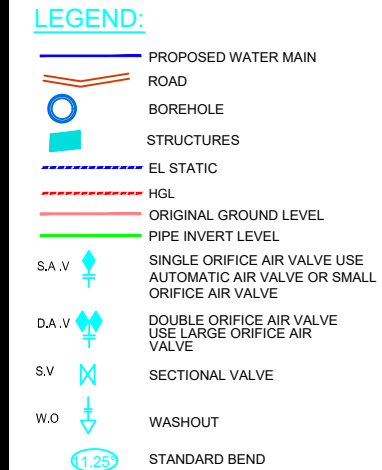


Client:

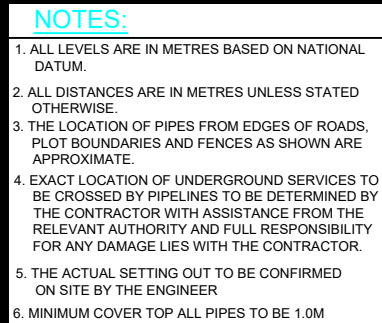

amref
health africa

Amref Health Africa
P. O. Box 30125-00100
Nairobi Kenya
Email: info.kenya@amref.org

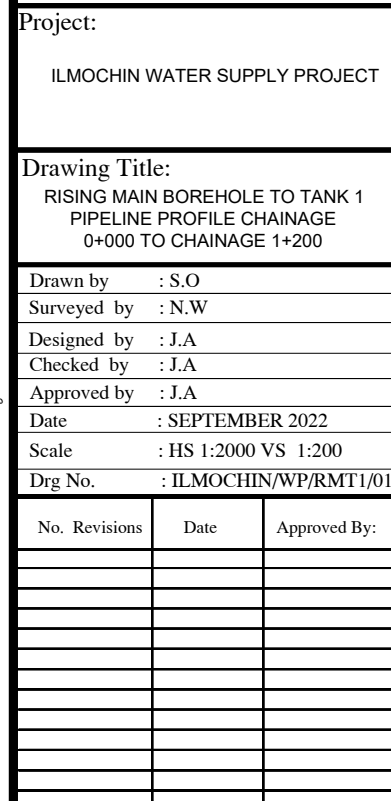

[illegible]

1. ALL LEVELS ARE IN METRES BASED ON NATIONAL DATUM.
2. ALL DISTANCES ARE IN METRES UNLESS STATED OTHERWISE.
3. THE LOCATION OF PIPES FROM EDGES OF ROADS, PLOT BOUNDARIES AND FENCES AS SHOWN ARE APPROXIMATE.
4. EXACT LOCATION OF UNDERGROUND SERVICES TO BE CROSSED BY PIPELINES TO BE DETERMINED BY THE CONTRACTOR WITH ASSISTANCE FROM THE RELEVANT AUTHORITY AND FULL RESPONSIBILITY FOR ANY DAMAGE LIES WITH THE CONTRACTOR.
5. THE ACTUAL SETTING OUT TO BE CONFIRMED ON SITE BY THE ENGINEER
6. MINIMUM COVER TOP ALL PIPES TO BE 1.0M

	PROPOSED WATER MAIN
	BOREHOLE
	STRUCTURES
	EL. STATIC
	HGL
	ORIGINAL GROUND LEVEL
	PIPE INVERT LEVEL
S.A.V	SINGLE ORIFICE AIR VALVE USE AUTOMATIC AIR VALVE OR SMALL ORIFICE AIR VALVE
D.A.V	DOUBLE ORIFICE AIR VALVE USE LARGE ORIFICE AIR VALVE
S.V	SECTIONAL VALVE
W.O	WASHOUT
	STANDARD BEND



Project:

ILMOCHIN WATER SUPPLY PROJECT

RISING MAIN BOREHOLE TO TANK 1
 PIPELINE PROFILE CHAINAGE
 1+200 TO CHAINAGE 2+338

Drawn by	: S.O
Surveyed by	: N.W
Designed by	: J.A
Checked by	: J.A
Approved by	: J.A
Date	: SEPTEMBER 2022
Scale	: HS 1:2000 VS 1:200
Drg No.	: ILMOCHIN/WP/RMT/1/02

[illegible]



Tank site 10
Kiosk 2 Site



NOTES:

1. ALL LEVELS ARE IN METRES BASED ON NATIONAL DATUM.
2. ALL DISTANCES ARE IN METRES UNLESS STATED OTHERWISE.
3. THE LOCATION OF PIPES FROM EDGES OF ROADS, PLOT BOUNDARIES AND FENCES AS SHOWN ARE APPROXIMATE.
4. EXACT LOCATION OF UNDERGROUND SERVICES TO BE CROSSED BY PIPELINES TO BE DETERMINED BY THE CONTRACTOR WITH ASSISTANCE FROM THE RELEVANT AUTHORITY AND FULL RESPONSIBILITY FOR ANY DAMAGE LIES WITH THE CONTRACTOR.
5. THE ACTUAL SETTING OUT TO BE CONFIRMED ON SITE BY THE ENGINEER
6. MINIMUM COVER TOP ALL PIPES TO BE 1.0M

	PROPOSED WATER MAIN
	ROAD
	BOREHOLE
	STRUCTURES
	EL. STATIC
	HGL
	ORIGINAL GROUND LEVEL
	PIPE INVERT LEVEL
S.A.V	SINGLE ORIFICE AIR VALVE USE AUTOMATIC AIR VALVE OR SMALL ORIFICE AIR VALVE
D.A.V	DOUBLE ORIFICE AIR VALVE USE LARGE ORIFICE AIR VALVE
S.V	SECTIONAL VALVE
W.O	WASHOUT
	STANDARD BEND




Project:


Drawing Title:

TANK TO KIOSK 1 PIPELINE PROFILE
CHAINAGE 0+000 TO CHAINAGE 1+200

[illegible]

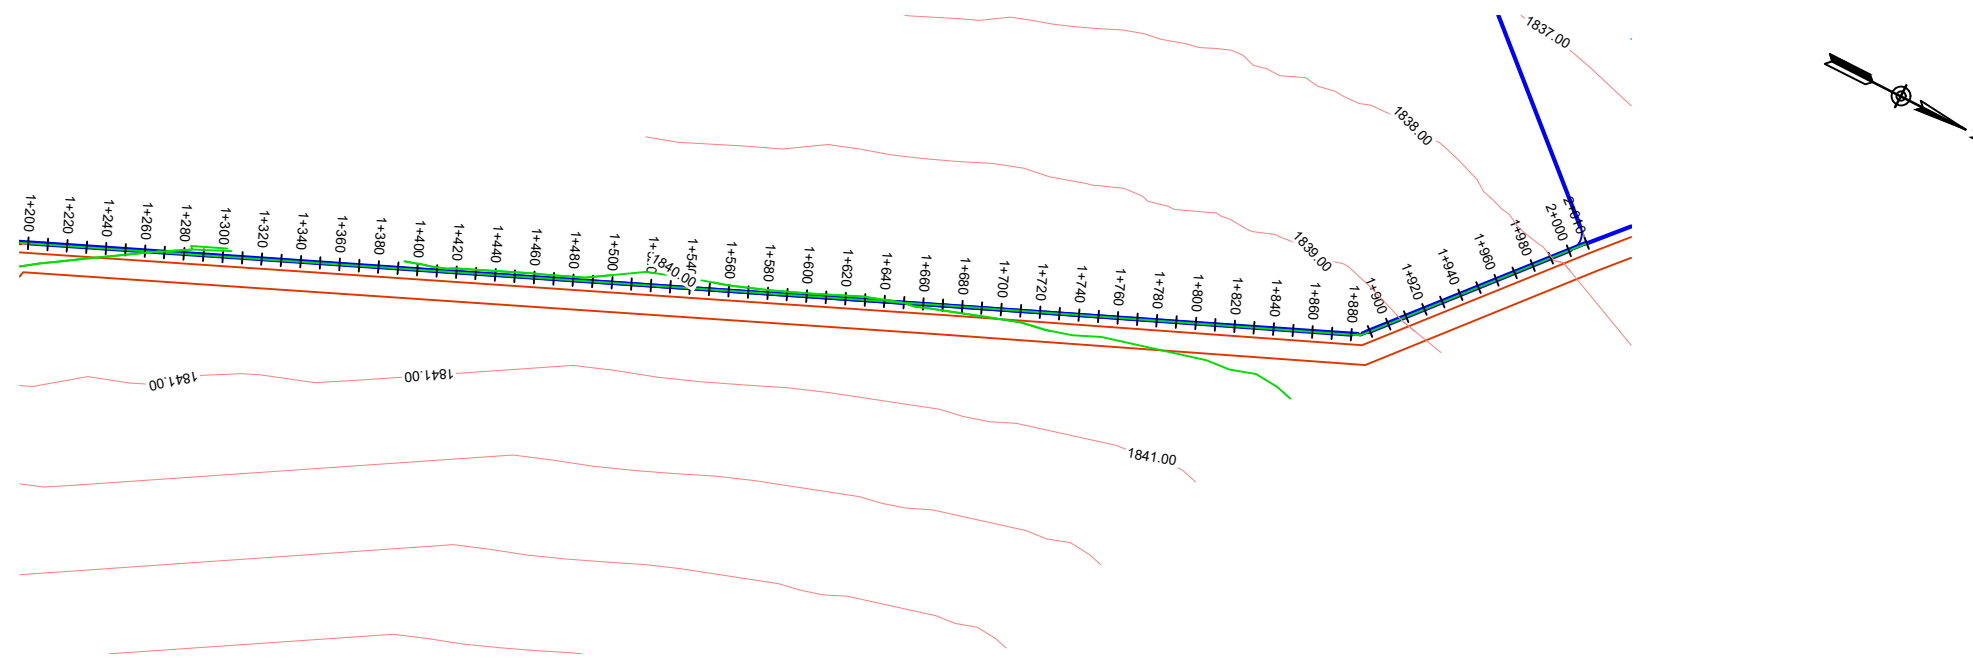

TANK TO KIOSK 1 PIPELINE PROFILE KM 1+200 TO KM 2+007

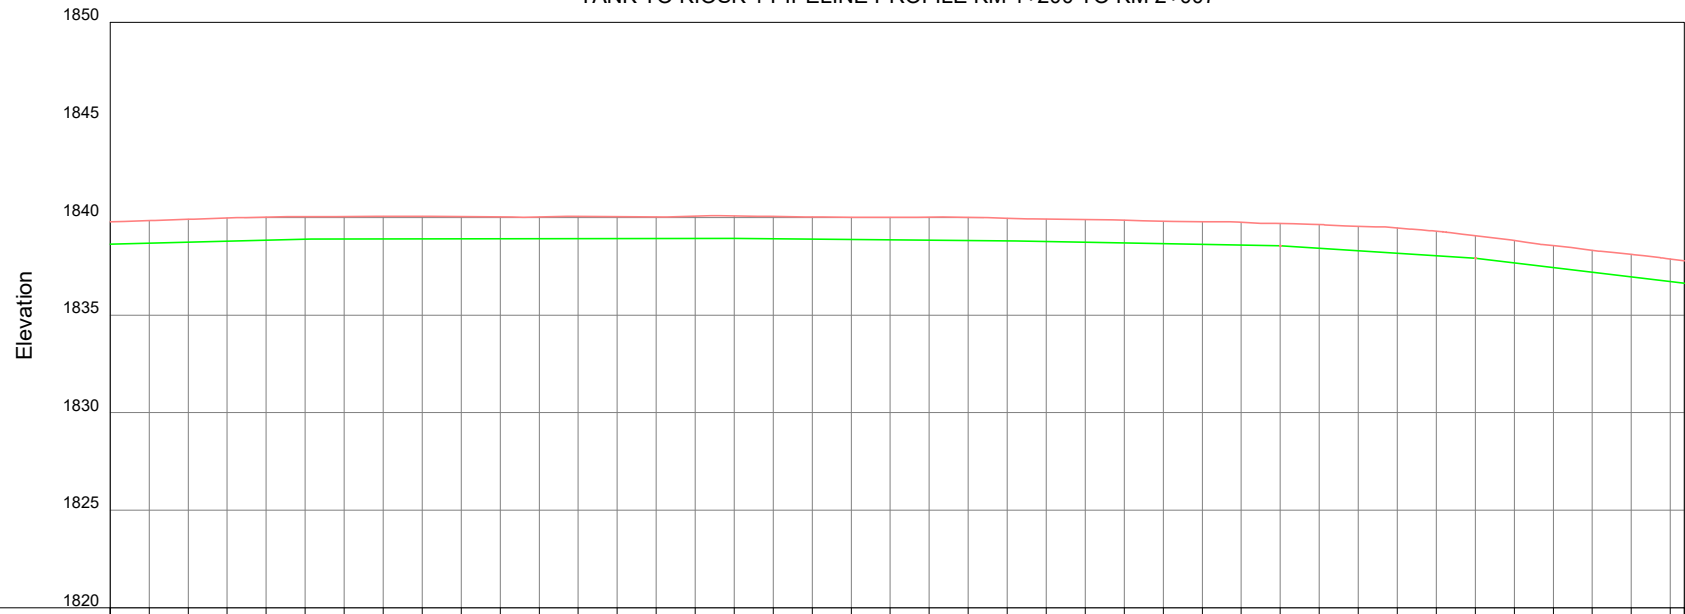

CHAINAGE (Km+m)	1+200	1+220	1+240	1+260	1+280	1+300	1+320	1+340	1+360	1+380	1+400	1+420	1+440	1+460	1+480	1+500	1+520	1+540	1+560	1+580	1+600	1+620	1+640	1+660	1+680	1+700	1+720	1+740	1+760	1+780	1+800	1+820	1+840	1+860	1+880	1+900	1+920	1+940	1+960	1+980	2+000	2+020	2+040	2+060	2+080	2+100	2+120	2+140	2+160	2+180	2+200	2+220	2+240	2+260	2+280	2+300	2+320	2+340	2+360	2+380	2+400	2+420	2+440	2+460	
--------------------	-------	-------	--------	--------	----

NOTES:

1. ALL LEVELS ARE IN METRES BASED ON NATIONAL DATUM.
2. ALL DISTANCES ARE IN METRES UNLESS STATED OTHERWISE.
3. THE LOCATION OF PIPES FROM EDGES OF ROADS, PLOT BOUNDARIES AND FENCES AS SHOWN ARE APPROXIMATE.
4. EXACT LOCATION OF UNDERGROUND SERVICES TO BE CROSSED BY PIPELINES TO BE DETERMINED BY THE CONTRACTOR WITH ASSISTANCE FROM THE RELEVANT AUTHORITY AND FULL RESPONSIBILITY FOR ANY DAMAGE LIES WITH THE CONTRACTOR.
5. THE ACTUAL SETTING OUT TO BE CONFIRMED ON SITE BY THE ENGINEER
6. MINIMUM COVER TOP ALL PIPES TO BE 1.0M

LEGEND:

- | | |
|---|---|
|  | PROPOSED WATER MAIN |
|  | ROAD |
|  | BOREHOLE |
|  | STRUCTURES |
|  | EL STATIC |
|  | HGL |
|  | ORIGINAL GROUND LEVEL |
|  | PIPE INVERT LEVEL |
| S.A.V  | SINGLE ORIFICE AIR VALVE USE
AUTOMATIC AIR VALVE OR SMALL
ORIFICE AIR VALVE |
| D.A.V  | DOUBLE ORIFICE AIR VALVE
USE LARGE ORIFICE AIR
VALVE |
| S.V  | SECTIONAL VALVE |
| W.O  | WASHOUT |
|  | STANDARD BEND |

Client:



Amref Health Africa
P. O. Box 30125-00100
Nairobi Kenya
Email: info.kenya@amref.org

Project:

ILMOCHIN WATER SUPPLY PROJECT

Drawing Title:

TANK TO KIOSK 1 PIPELINE PROFILE CHAINAGE 1+200 TO CHAINAGE 2+007

Drawn by : S.O

Surveyed by : N.W

Designed by : J.A

Checked by : J.A

Approved by : J.A

Date : SEPTEMBER 2022

Scale · HS 1:2000 VS 1:200

Drg No : II MOCHIN/WP/T1K1/02

[illegible]




BOREHOLE
LOCATION

ILMOCHIN PRIMARY
SCHOOL


CROSS
JUNCTION

ILMOCHIN
VILLAGE
KIOSK 1 SITE
T-JUNCTION

T-JUNCTION TO KIOSK 3 PIPELINE PROFILE KM 0+000 TO KM 1+200

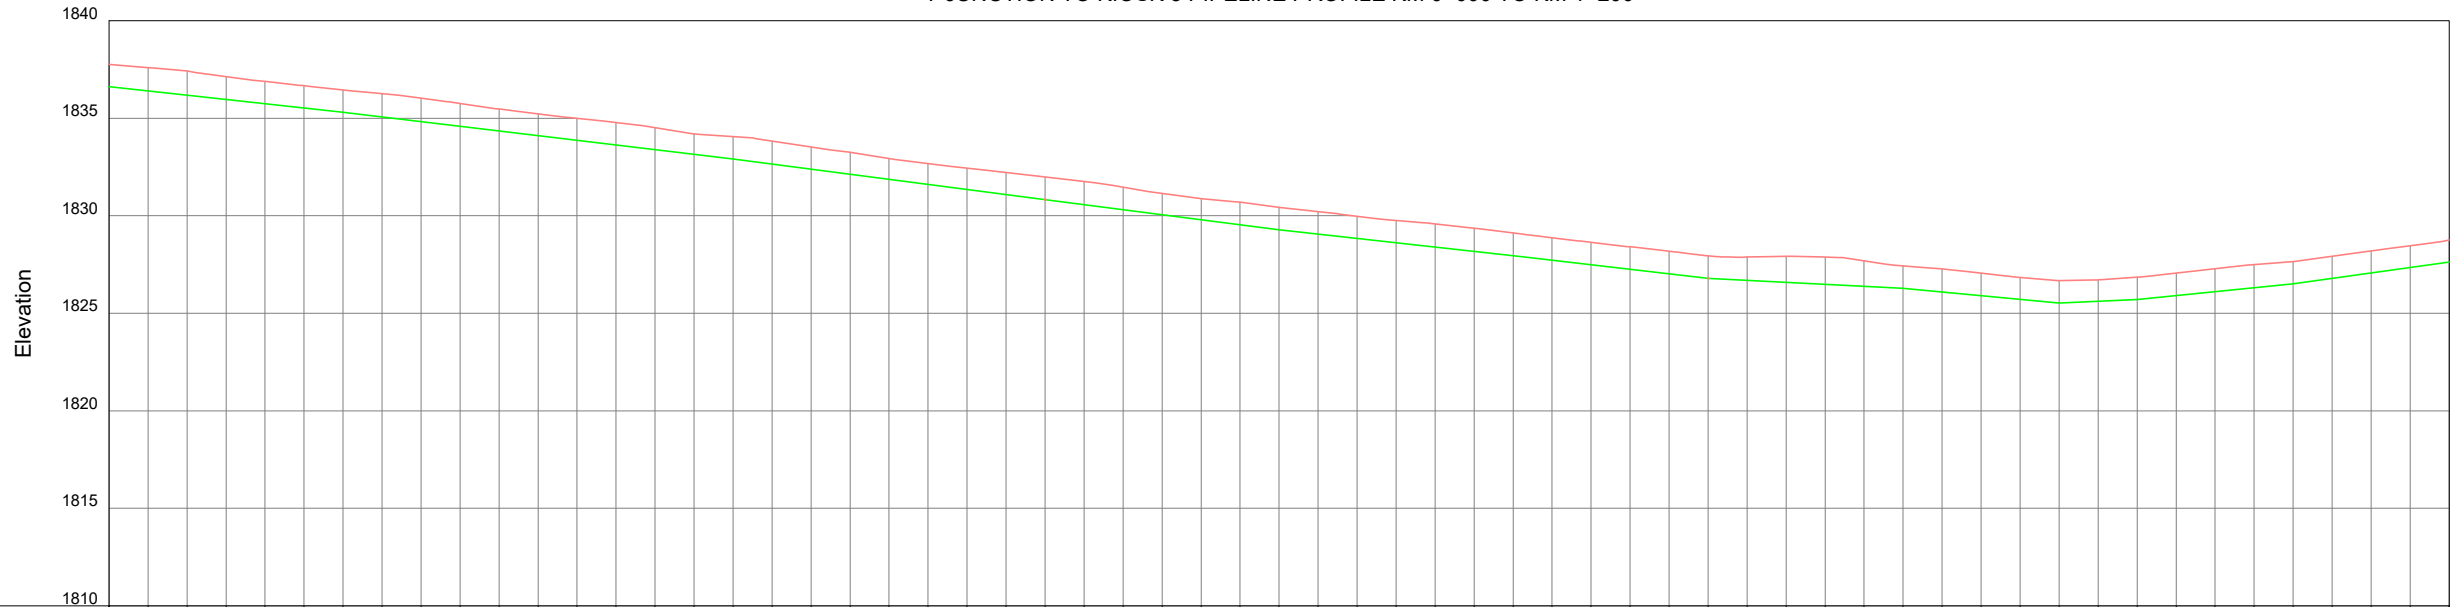

CHAINAGE (Km+m)	0+000	0+020	0+040	0+060	0+080	0+100	0+120	0+140	0+160	0+180	0+200	0+220	0+240	0+260	0+280	0+300	0+320	0+340	0+360	0+380	0+400	0+420	0+440	0+460	0+480	0+500	0+520	0+540	0+560	0+580	0+600	0+620	0+640	0+660	0+680	0+700	0+720	0+740	0+760	0+780	0+800	0+820	0+840	0+860	0+880	0+900	0+920	0+940	0+960	0+980	1+000	1+020	1+040	1+060	1+080	1+100	1+120	1+140	1+160	1+180	1+200	
GROUND LEVEL (m amsl)	1837.760	1837.587	1837.417	1837.134	1836.883	1836.662	1836.449	1836.254	1836.022	1835.753	1835.470	1835.216	1834.996	1834.775	1834.514	1834.196	1834.056	1833.826	1833.519	1833.258	1832.937	1832.676	1832.435	1832.211	1831.982	1831.753	1831.462	1831.148	1830.871	1830.698	1830.436	1830.210	1829.976	1829.753	1829.585	1829.356	1829.113	1828.869	1828.640	1828.407	1828.184	1827.944	1827.882	1827.919	1827.875	1827.690	1827.424	1827.279	1827.059	1826.831	1826.676	1826.711	1826.849	1827.056	1827.285	1827.503	1827.653	1827.918	1828.197	1828.464	1828.755	
INVERT LEVEL (m amsl)	1836.610	1836.392	1836.173	1835.955	1835.736	1835.518	1835.299	1835.060	1834.820	1834.581	1834.342	1834.103	1833.863	1833.624	1833.385	1833.145	1832.906	1832.647	1832.387	1832.128	1831.869	1831.610	1831.350	1831.091	1830.832	1830.574	1830.317	1830.059	1829.802	1829.544	1829.287	1829.065	1828.843	1828.622	1828.400	1828.178	1827.957	1827.727	1827.494	1827.260	1827.027	1826.794	1826.569	1826.

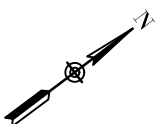

1. ALL LEVELS ARE IN METRES BASED ON NATIONAL DATUM.
2. ALL DISTANCES ARE IN METRES UNLESS STATED OTHERWISE.
3. THE LOCATION OF PIPES FROM EDGES OF ROADS, PLOT BOUNDARIES AND FENCES AS SHOWN ARE APPROXIMATE.
4. EXACT LOCATION OF UNDERGROUND SERVICES TO BE CROSSED BY PIPELINES TO BE DETERMINED BY THE CONTRACTOR WITH ASSISTANCE FROM THE RELEVANT AUTHORITY AND FULL RESPONSIBILITY FOR ANY DAMAGE LIES WITH THE CONTRACTOR.
5. THE ACTUAL SETTING OUT TO BE CONFIRMED ON SITE BY THE ENGINEER
6. MINIMUM COVER TOP ALL PIPES TO BE 1.0M

	PROPOSED WATER MAIN
	ROAD
	BOREHOLE
	STRUCTURES
	EL STATIC
	HGL
	ORIGINAL GROUND LEVEL
	PIPE INVERT LEVEL
S.A.V	SINGLE ORIFICE AIR VALVE USE AUTOMATIC AIR VALVE OR SMALL ORIFICE AIR VALVE
D.A.V	DOUBLE ORIFICE AIR VALVE USE LARGE ORIFICE AIR VALVE
S.V	SECTIONAL VALVE
W.O	WASHOUT
	STANDARD BEND



ILMOCHIN WATER SUPPLY PROJECT

T-JUNCTION TO KIOSK 3 PIPELINE
PROFILE CHAINAGE 1+200
TO CHAINAGE 1+902

[illegible]